


Notes:
Contractors must verify all dimensions on site before commencing any work or stop drawings. This drawing is not to be scaled. Use figured dimensions only.
Subject to statutory approvals and survey.

AREAS:
Building areas are liable to adjustment over the course of the design process due to the ongoing construction detailing developments.



Existing Station Drive Houses Existing Landscaping Proposed Landscaped Mound Rail Terminal Container Parking

Section A-A

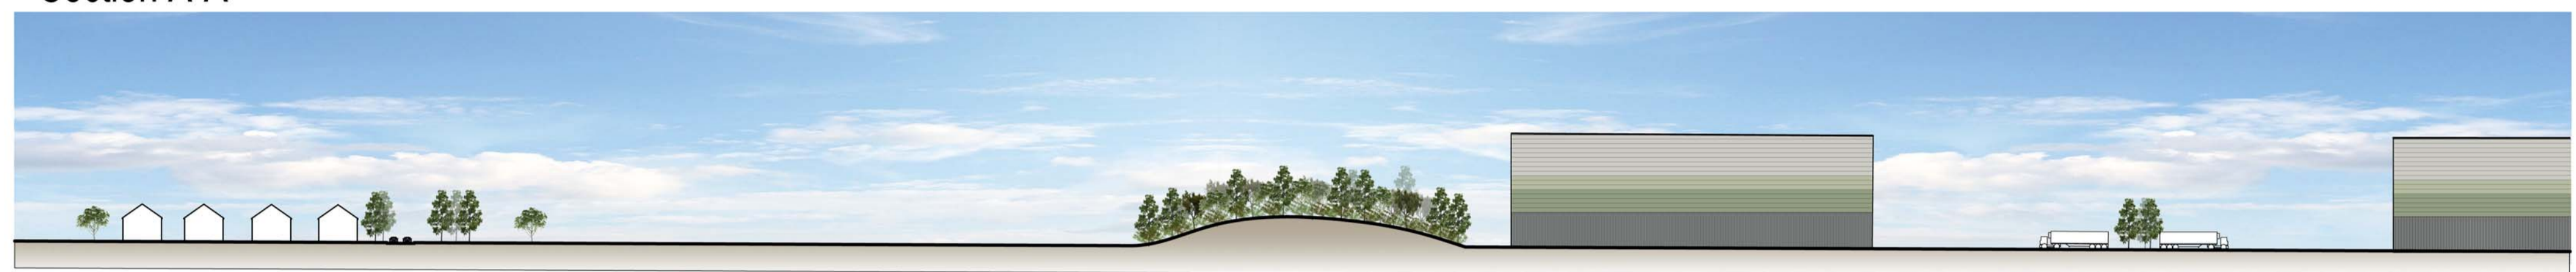

Existing Kings Road Houses Existing Straight Mile Road Existing Landscaping Proposed Landscaped Mound Unit 5030 Proposed Landscaping Unit 5020

Section B-B




Existing Landscaping Existing Rail Track Existing Landscaping Unit 2010 Existing Landscaping Plot Landscaping Proposed Access Road Proposed Landscaped Mound Existing Landscaping Existing Croft Lane Housing Existing Canal Existing Landscaping Proposed Access Road Proposed Landscaped Mound Unit 4010

Section C-C




Unit 4020 Proposed Landscaped Mound Existing Landscaping Existing A5 Road Existing Landscaping Existing A5 Houses

Section D-D

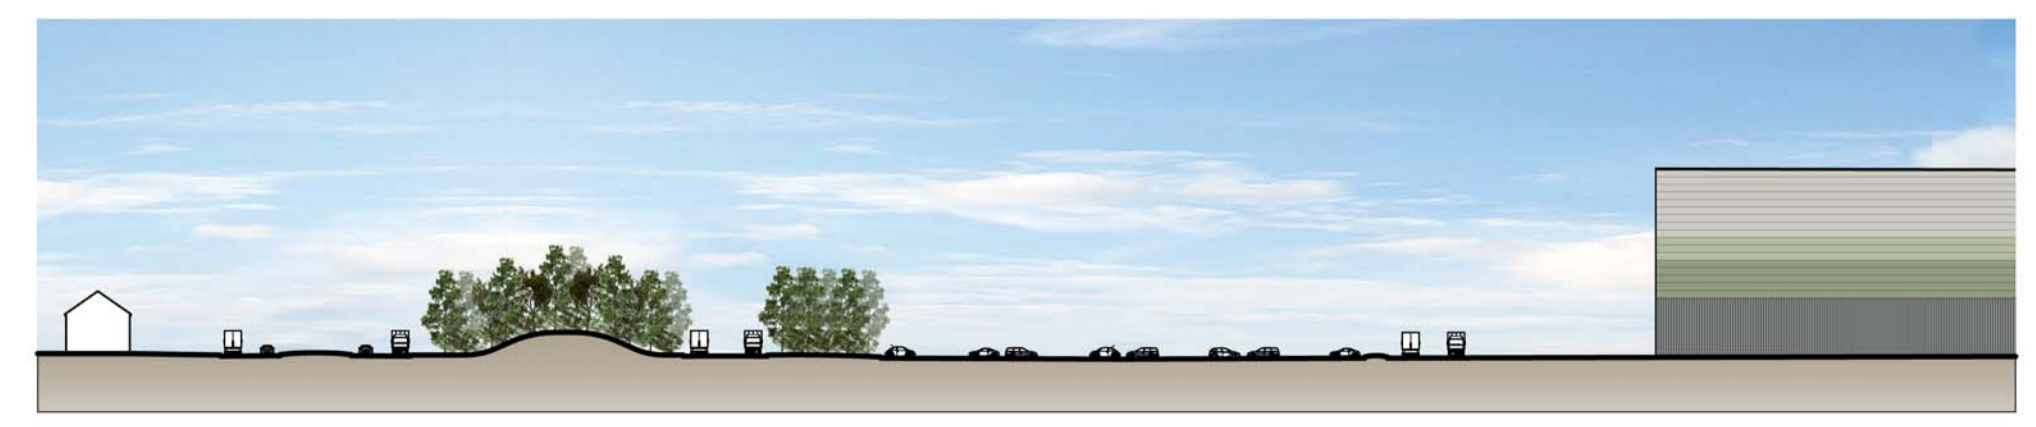


Existing A449 Houses A449 Proposed Landscaped Mound Proposed Access Road Unit 1020 Existing Vicarage Road Houses

Section E-E

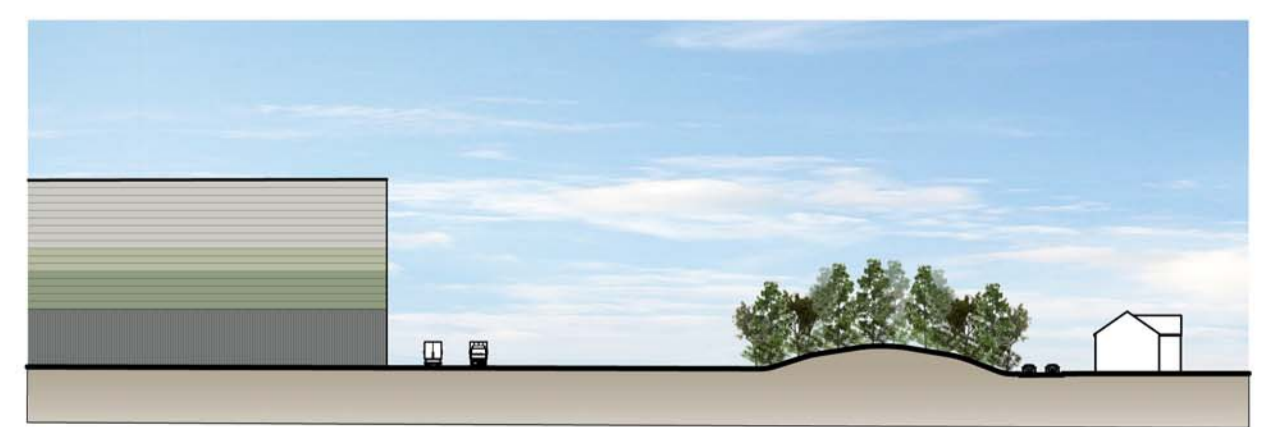

Unit 3010 Proposed Landscaped Mound Existing Vicarage Road Houses

Section F-F

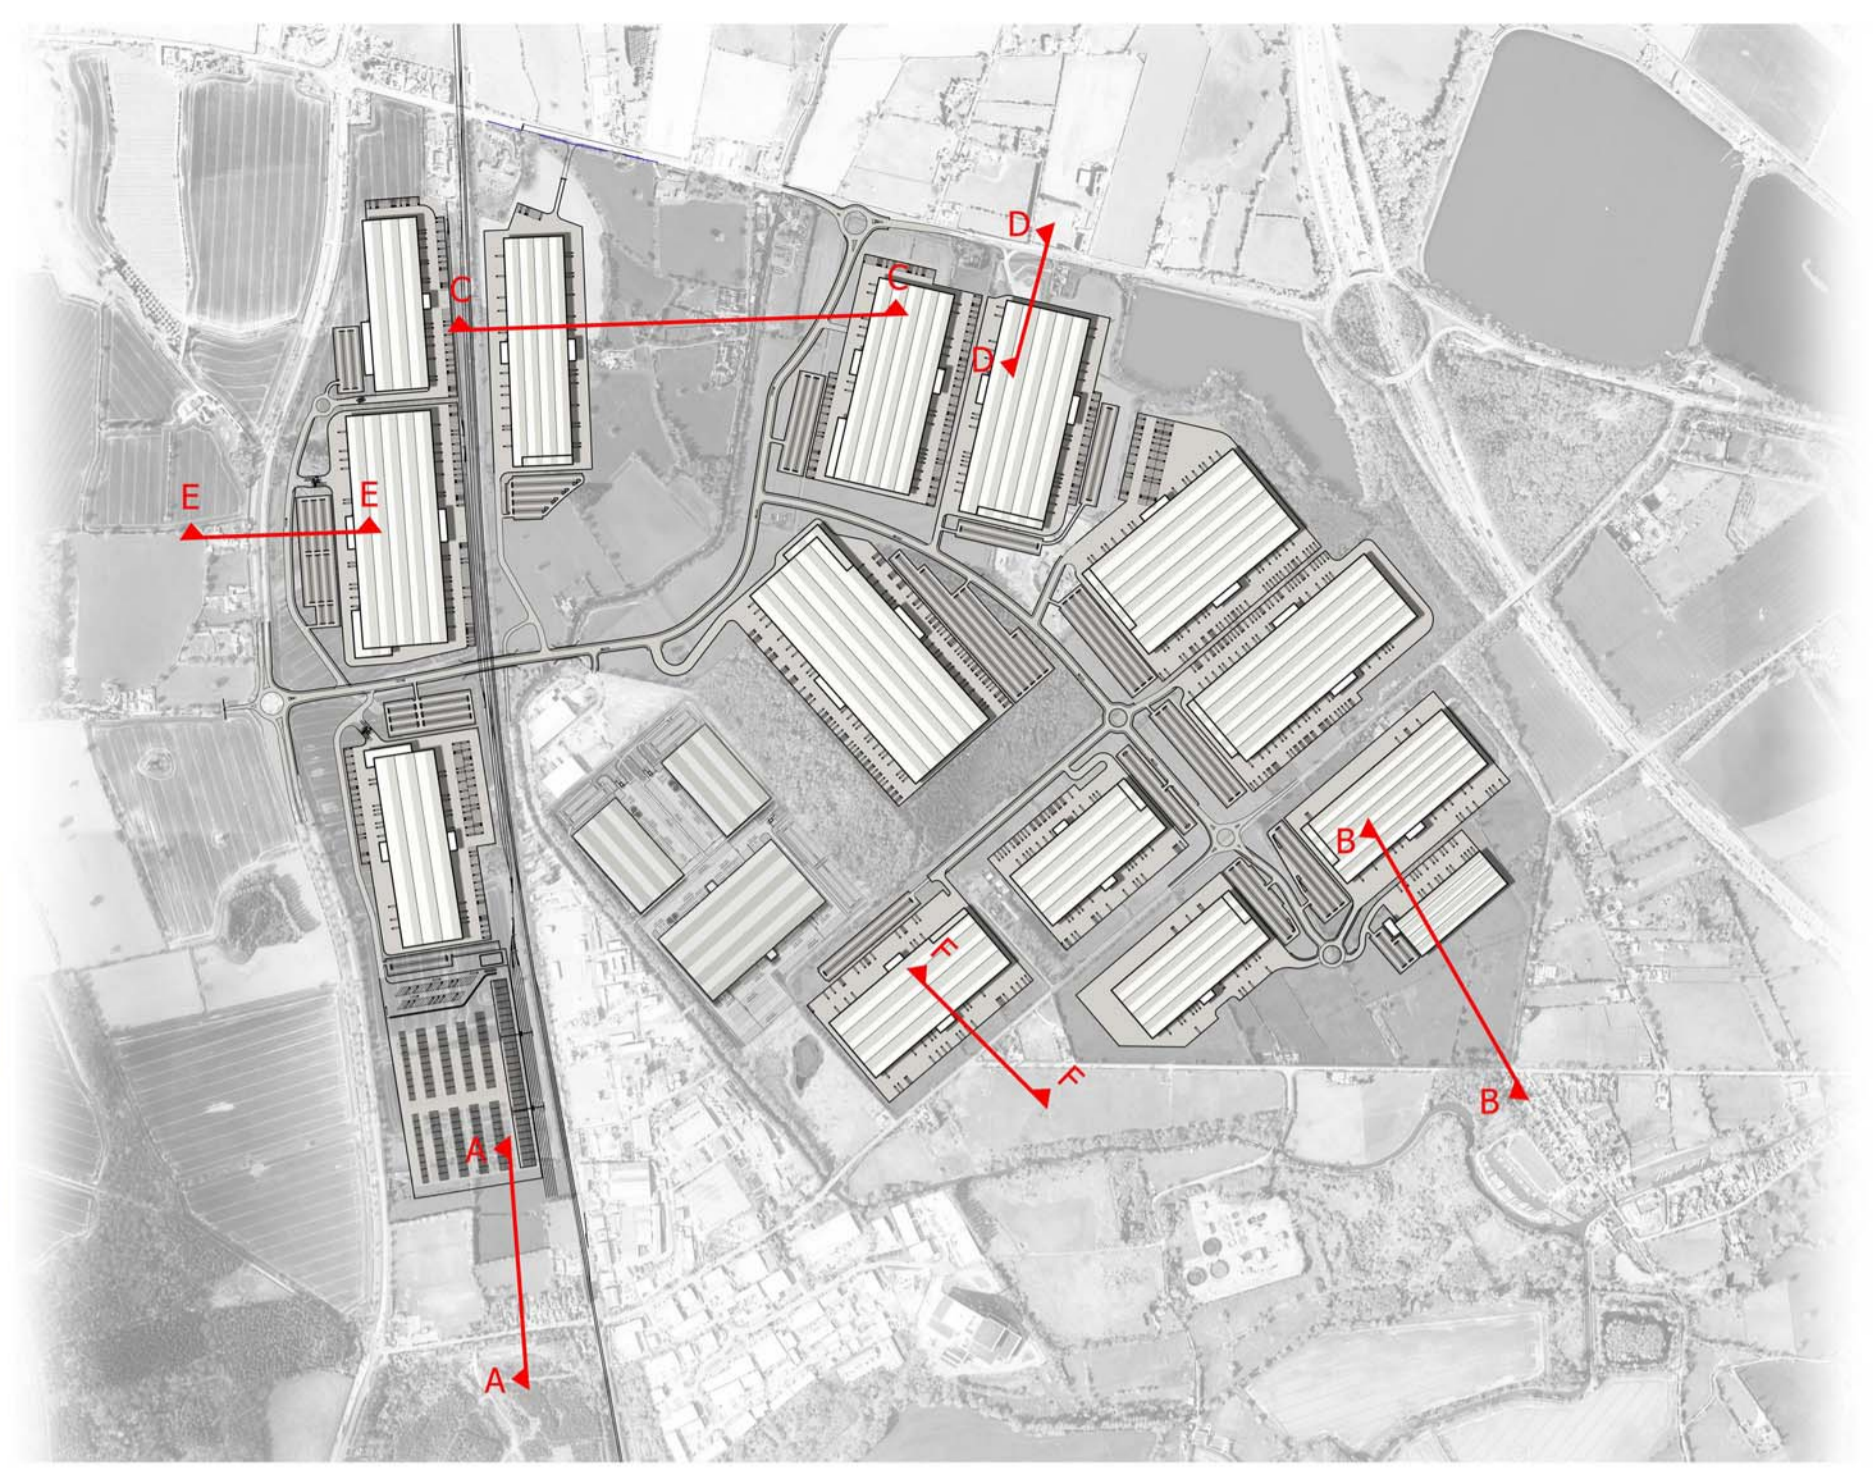

04	View Lines Removed, Shrubs Added	28.06.16	SM
03	Sections added, drawing amended	27.06.16	SM
02	Units 4010 & 4020 Heights Increased	20.06.16	PMJS
01	Sections updated following masterplan updates	03.06.16	RS/PMJS

ILLUSTRATIVE

chetwoods
architects

32 Frederick street, Birmingham B1 3HH
T: +44 (0) 121 234 7500 F: +44 (0) 121 234 7501

Project: WEST MIDLANDS INTERCHANGE STAFFORD Job Number: 4049

Client: **West Midlands Interchange**

Drawing Title: ILLUSTRATIVE SITE SECTIONS WEST RAIL OPTION Drawing Size: A1

Drawn by	Date	Scale	Client
PMJS	26.05.16	1/1000	4049-102
Reviewed by	Drawing No.	Rev.	
PMJS	4049-102	04	