

FOR CONTINUATION, SEE WSP DRAWING 70001979-GA-106

- KEY
- ORDER LIMITS
 - ASSUMED HIGHWAYS ENGLAND HIGHWAY BOUNDARY
 - FOOTWAY / CYCLEWAY
 - VERGE / GRASS
 - FOOTWAY

NOTE: LIMITS OF DEVIATION SHOWN ON THE WORKS PLANS (DOCUMENT SERIES 2.2)

NEW NORTHBOUND LAY-BY

NEW SOUTHBOUND LAY-BY


EXISTING ACCESS THROUGH CENTRAL RESERVATION CLOSED

PROPOSED FOOTWAY TO TIE BACK INTO EXISTING

EXISTING ACCESS THROUGH CENTRAL RESERVATION CLOSED

A449 STAFFORD ROAD

FOR CONTINUATION, SEE WSP DRAWING 70001979-GA-103

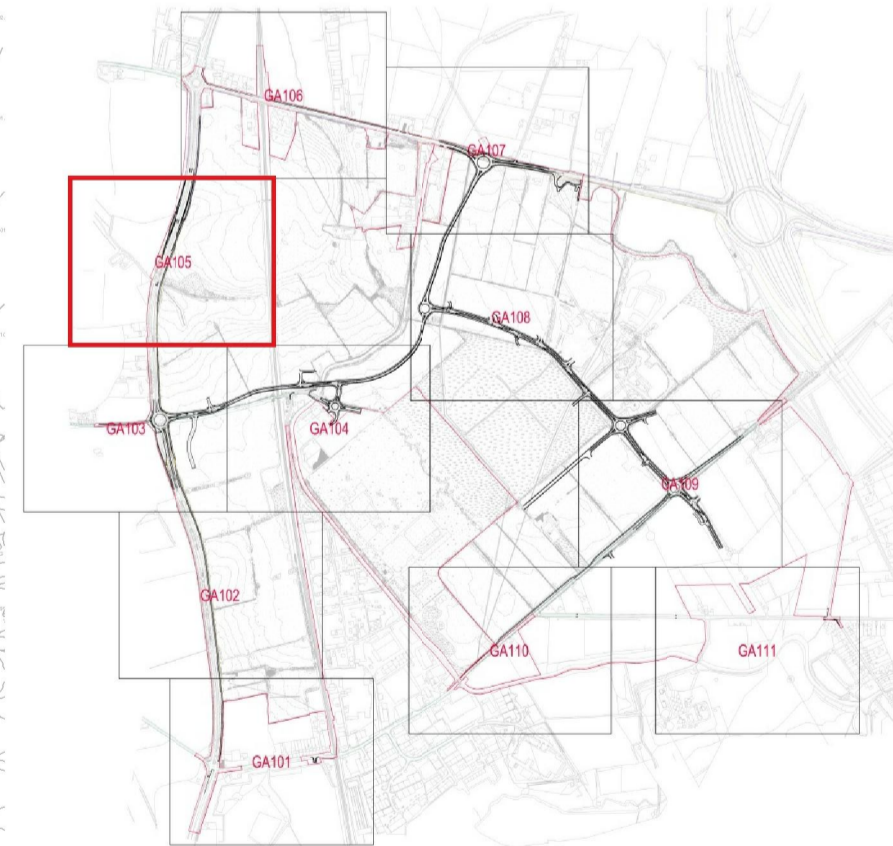

DRAFT

Revisions	
 West Midlands Interchange	
Project THE WEST MIDLANDS RAIL FREIGHT INTERCHANGE ORDER 201X	
Drawing Status CONSULTATION DRAFT	
Drawing Title GENERAL ARRANGEMENT PLAN	
Drawing Size A1 105	
Regulation 5 (2) (o)	Document 2.9
Drawn NW Date: JUNE 2017	Scale: 1:1000
Reviewed JF	Rev. A