

KEY  
 ORDER LIMITS  
 FOOTWAY  
 NOTE: LIMITS OF DEVIATION SHOWN ON THE WORKS PLANS (DOCUMENT SERIES 2.2)




FOR CONTINUATION, SEE WSP DRAWING 70001979-GA-110

DROPPED KERB CROSSING

STRAIGHT MILE

DROPPED KERB CROSSING

3m

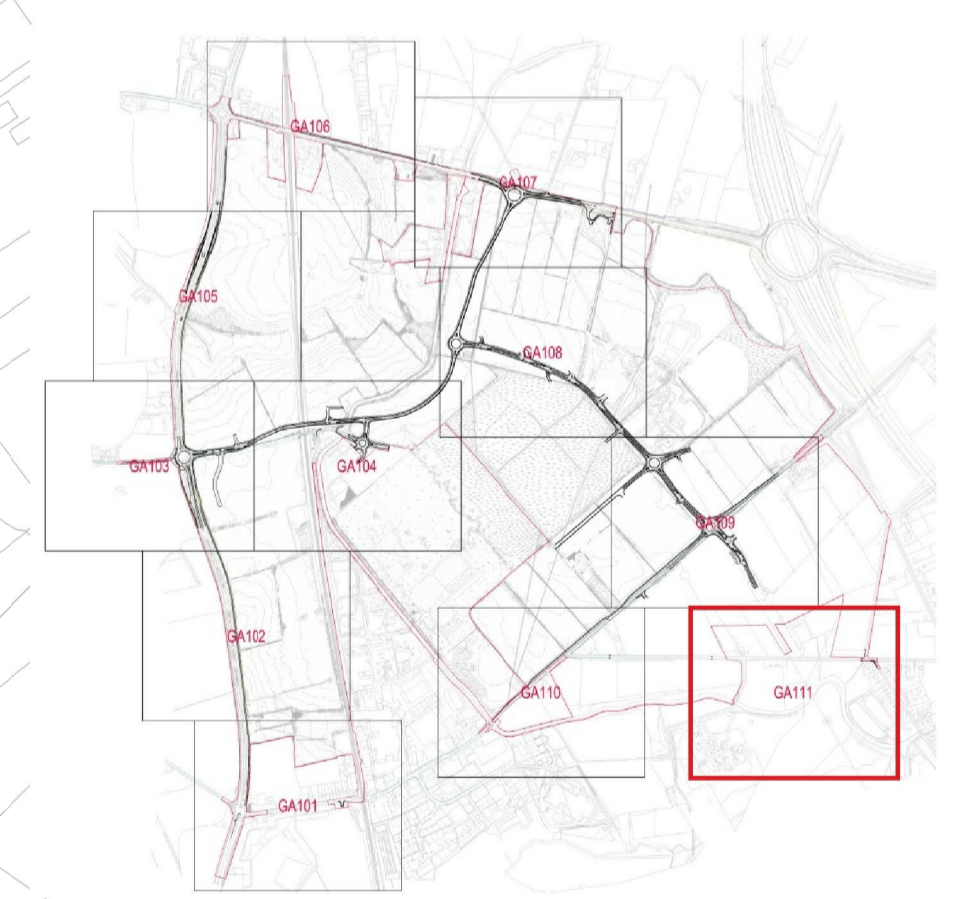

**DRAFT**

Revisions			
Project THE WEST MIDLANDS RAIL FREIGHT INTERCHANGE ORDER 201X			
Drawing Status CONSULTATION DRAFT			
Drawing Title GENERAL ARRANGEMENT PLAN 111		Drawing Size A1	
Regulation 5 (2) (o)	Document 2.9		
Drawn NW	Date JUNE 2017	Scale 1:1000	Reviewed JF
Drawing No. WSP-70001979-GA-111			Rev. A