



B1 - Proposed Road Bridge, Over Proposed Arrival/Departure Rail Line (Elevation E1)
(Scale 1:100)

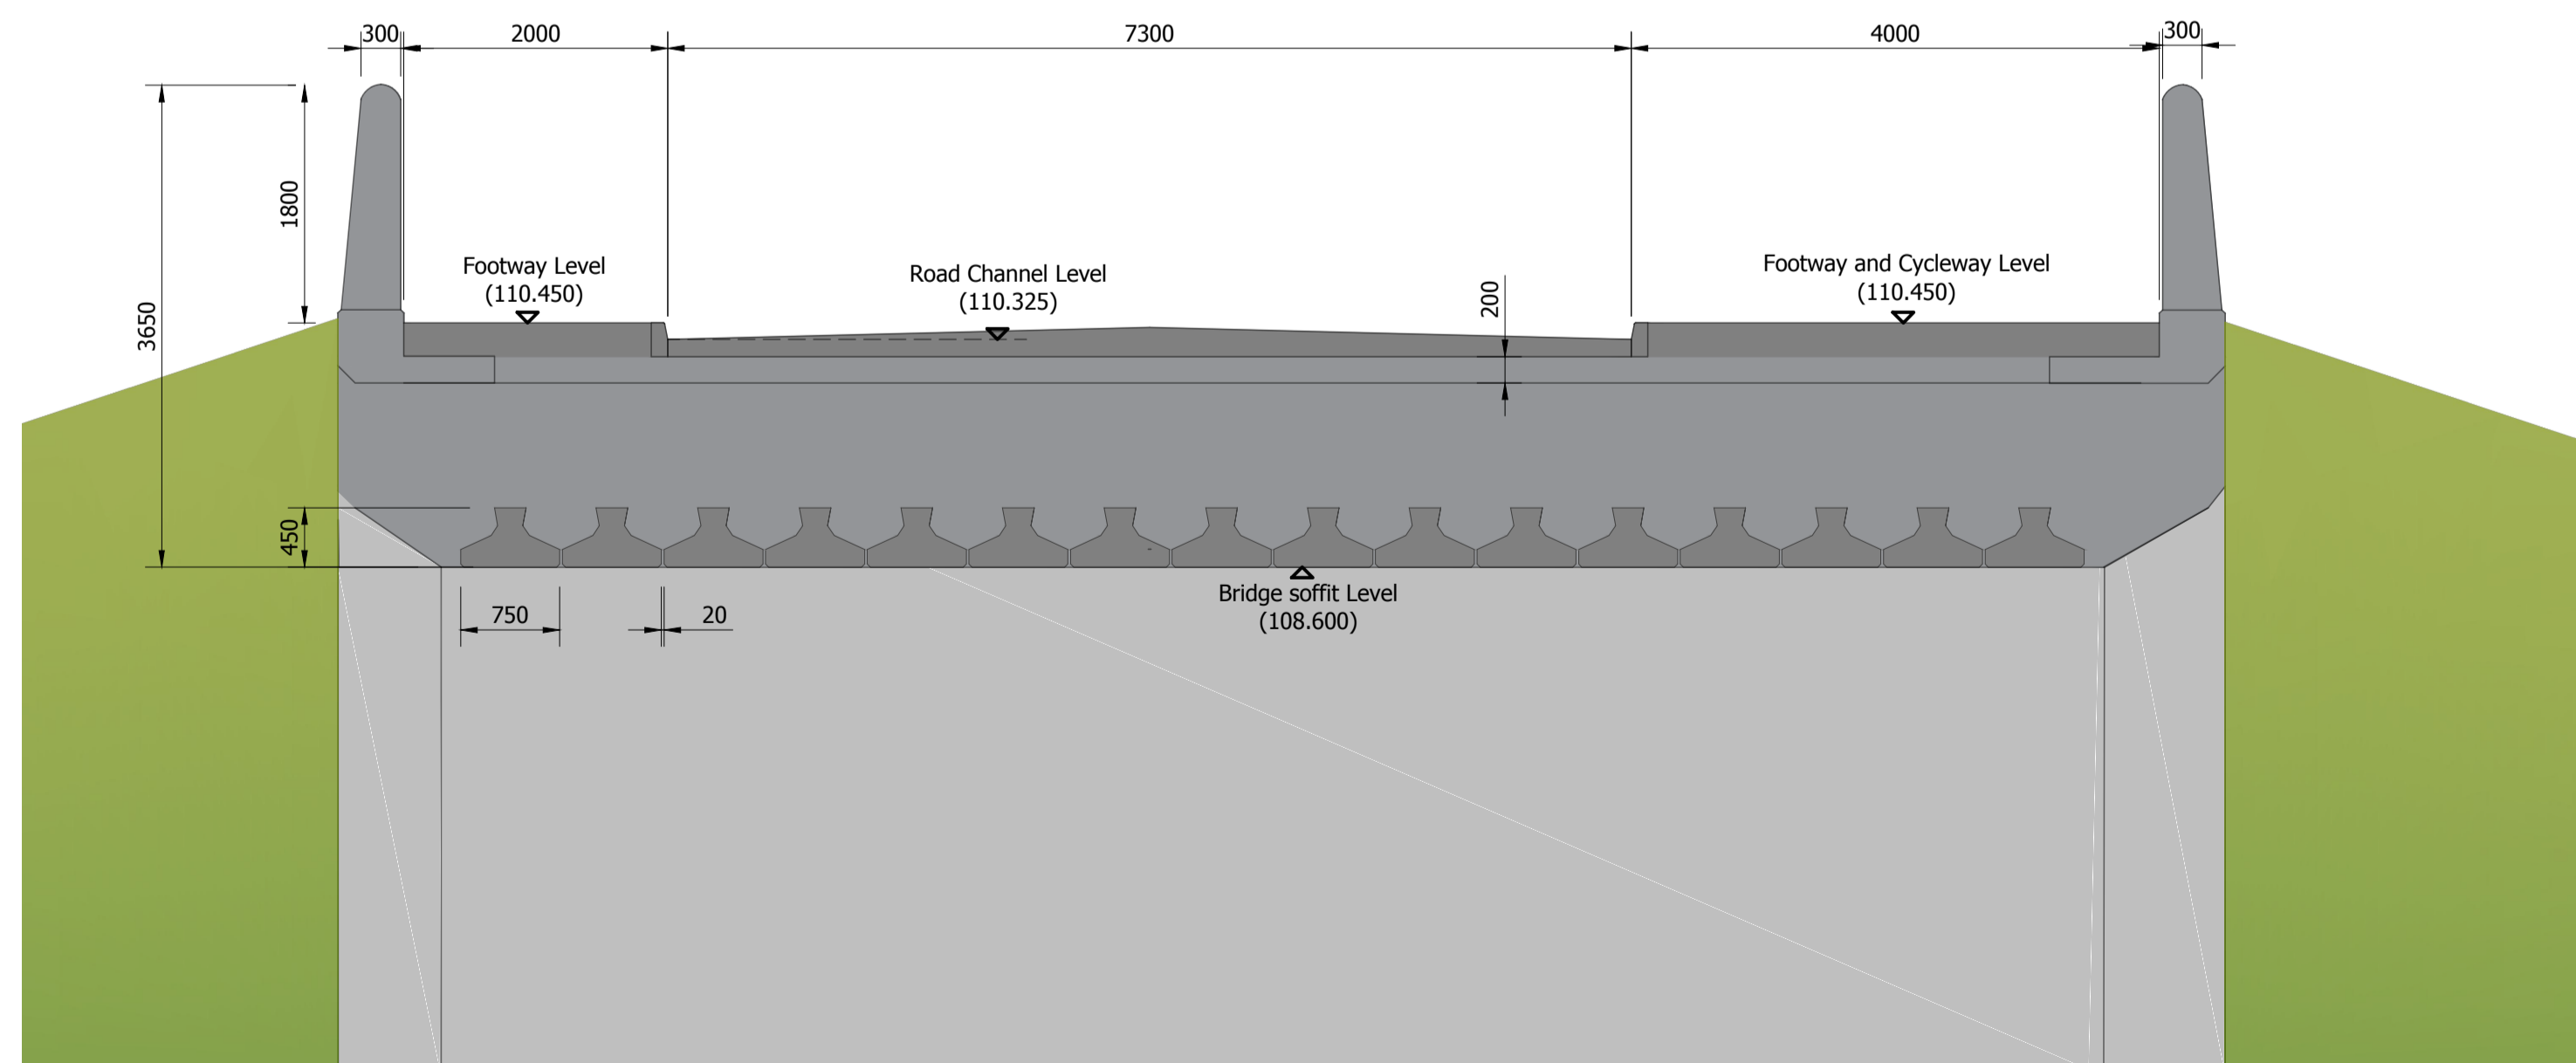

B1 - Proposed Road Bridge, Over Proposed Arrival/Departure Rail Line (Section S1)
(Scale 1:50)

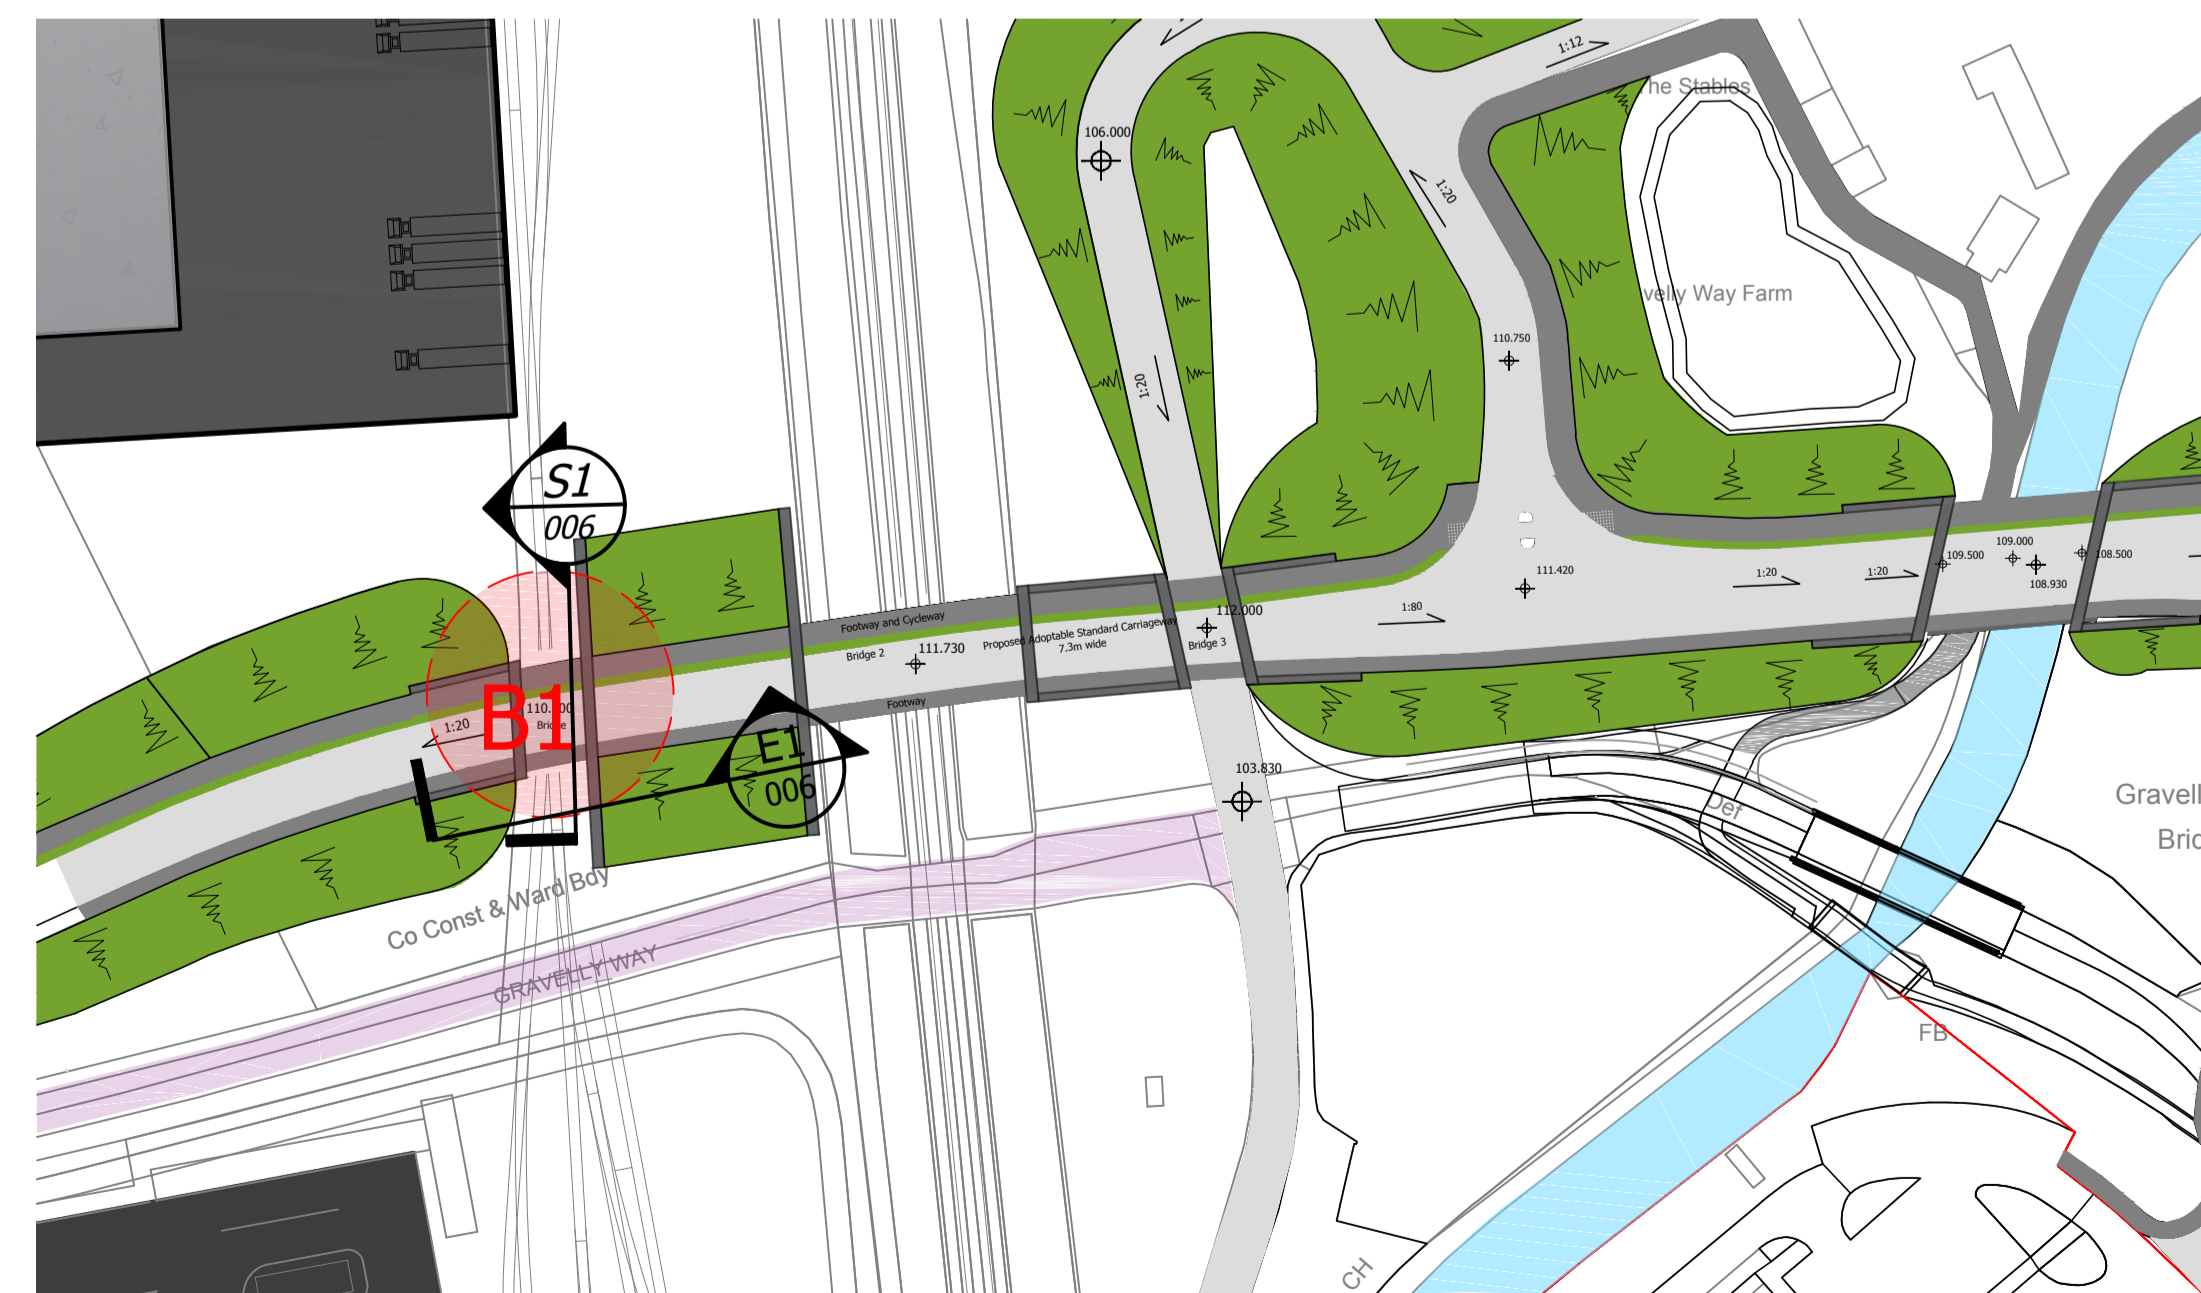

Proposed Bridge (Location Plan)
(NTS)

P10	Waldeck's logo added	July 2018	NG
P9	Drawing Status updated, scale bar added	July 2018	NG
P8	Drawing title & Document number amended, WMI order limits updated	12/06/18	NG
P7	Document & regulation number amended, drawing title & bridge location plan amended	09/05/18	NG
P6	Plan View removed, notes & reference levels amended	04/04/18	NG
P5	Scale bars added	16/03/18	NG
P4	Updated to suit masterplan rev.33, sheet size changed to A1	06/03/18	JRB
P3	Sheet size changed to A3	30/06/18	TP
P2	Updated to suit masterplan rev.22	02/05/17	NG
P1	Mounds and embankments included		
	PRELIMINARY FIRST ISSUE	23/03/17	TP

Project THE WEST MIDLANDS RAIL FREIGHT INTERCHANGE ORDER 201X			
Drawing Status Final			
Drawing Title Road Bridge B1		Drawing Size A1	
Regulation 5 (2) (o)		Document 2.18B	
Drawn TP	Date July 2018	Scale As Shown	Reviewed TL
Drawing No. 1516-0425-WDK-SI-C-301-006			Rev. P10