



**B2 B3- Proposed Road Bridge, Over Existing West Coast Mainline and SI Group Access Road (Elevation E2)**  
(Scale 1:100)

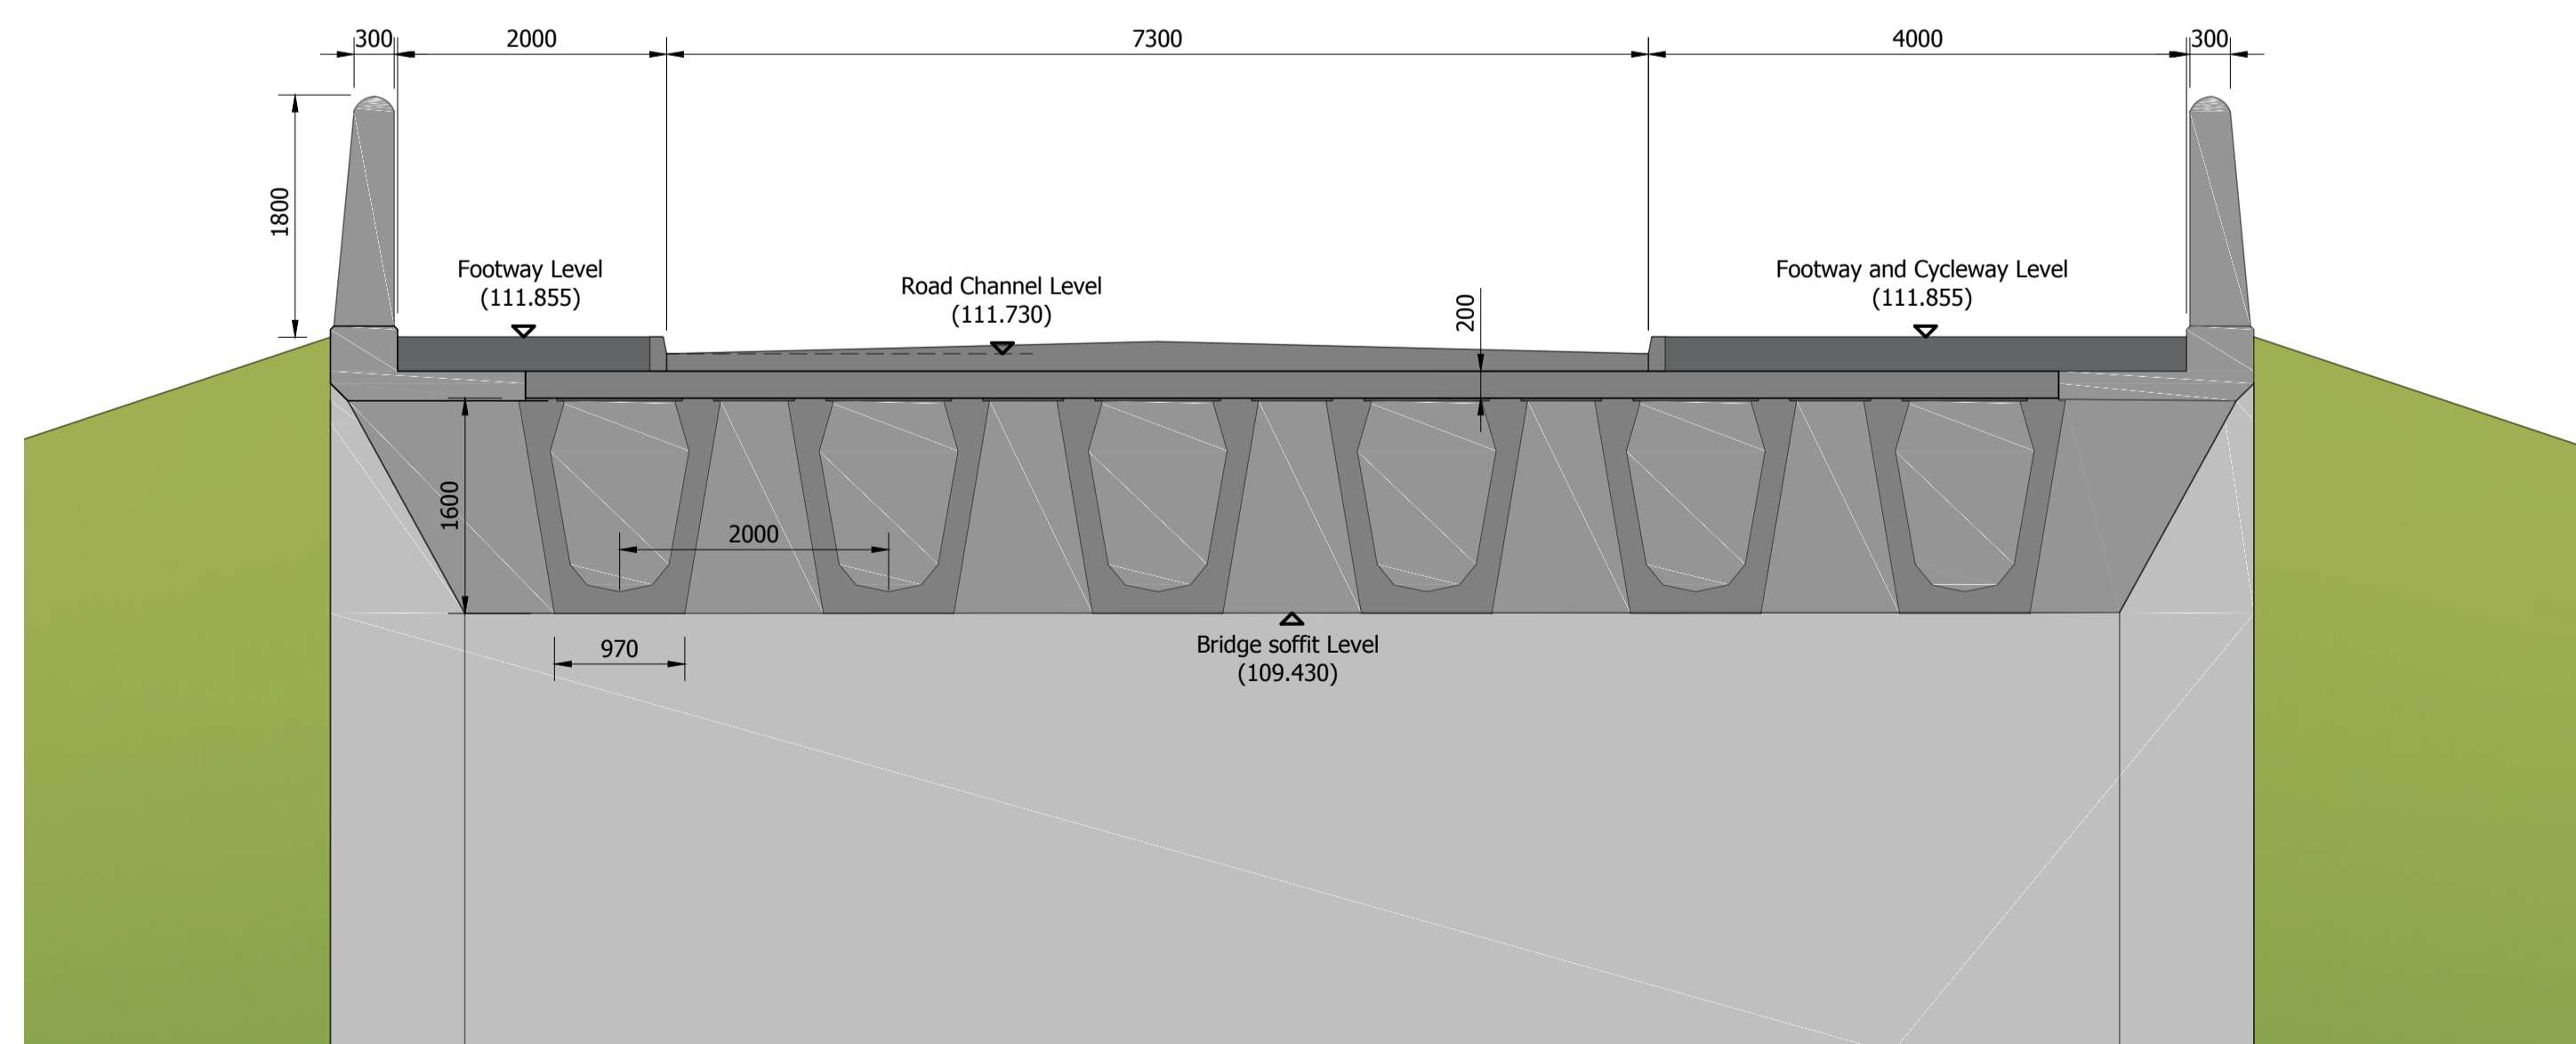

**B2 - Proposed Road Bridge, Over Existing West Coast Main Line (Section S2)**  
(Scale 1:50)

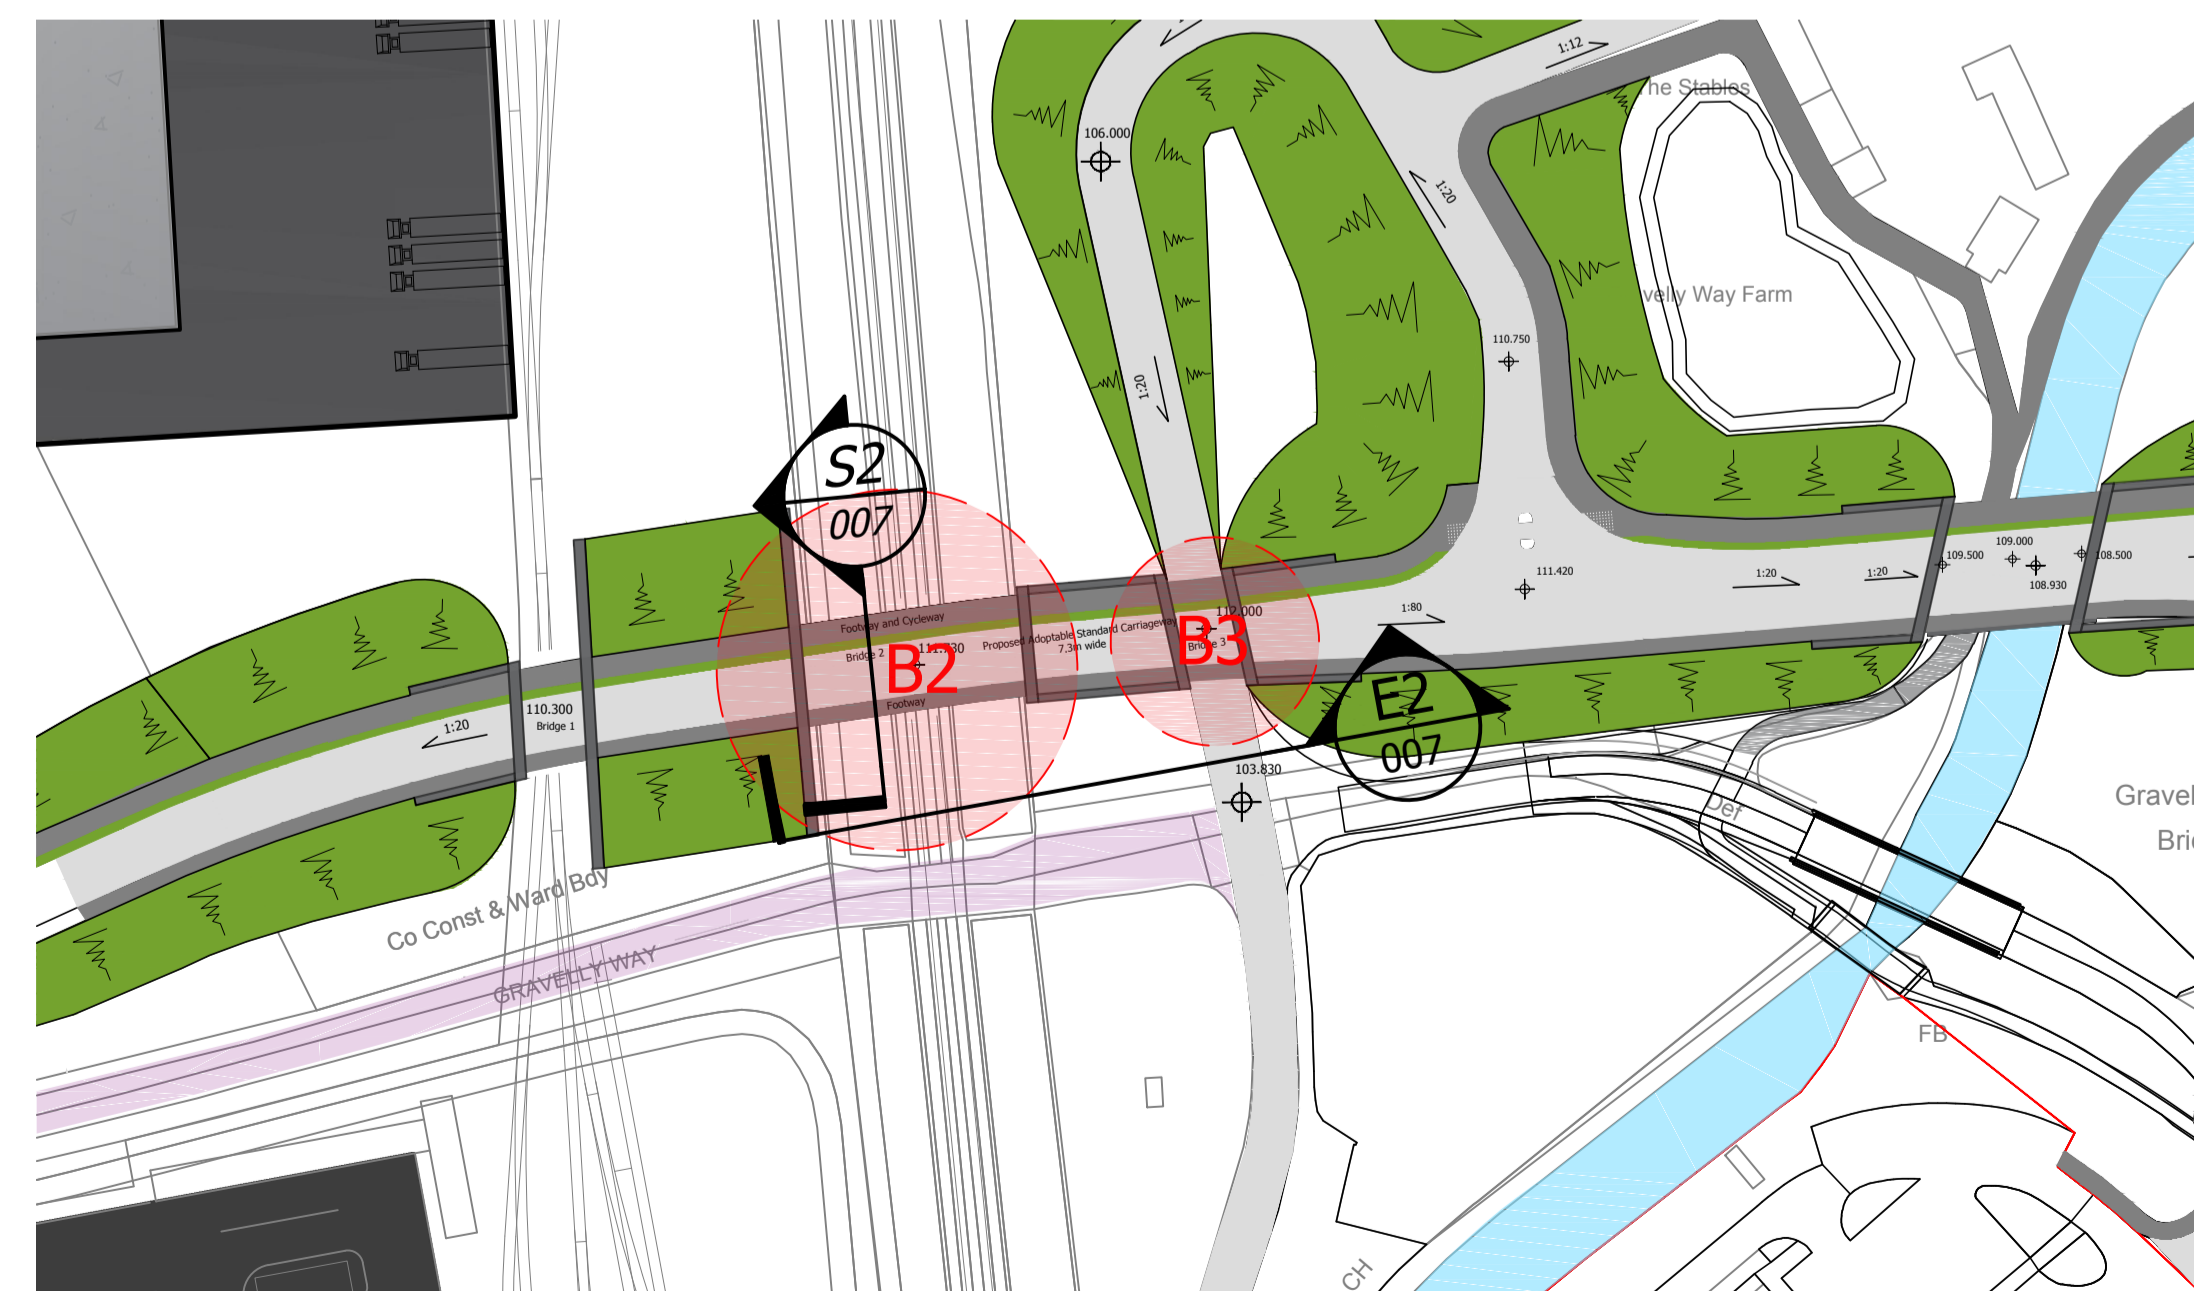

**Proposed Bridge (Location Plan)**  
(NTS)

- P10 Waldeck's logo added July 2018 NG
- P9 Drawing Status updated, scale bar added July 2018 NG
- P8 Drawing title & Document number amended, WMI order limits updated 12/06/18 NG
- P7 Section & elevation reference amended, 09/05/18 NG
- P6 Reference name of bridge & notes amended, plan view removed 04/04/18 NG
- P5 Scale bars added 16/03/18 NG
- P4 Updated to suit masterplan rev.33, sheet size changed to A1 06/03/18 JRB
- P3 Sheet size changed to A3 30/06/17 TP
- P2 Updated to suit masterplan rev.22 Mounds and embankments included 02/05/17 NG
- P1 Preliminary Issue 23/03/17 TP

Revisions			
Project			
THE WEST MIDLANDS RAIL FREIGHT INTERCHANGE ORDER 201X			
Drawing Status			
Final			
Drawing Title			
Road Bridges B2 and B3			
Regulation		Document	
5 (2) (o)		2.18C	
Drawn TP	Date July 2018	Scale As Shown	Reviewed TL
Drawing No.			Rev.
1516-0425-WDK-SI-C-301-007			P10