



FA_S134_UNK_10

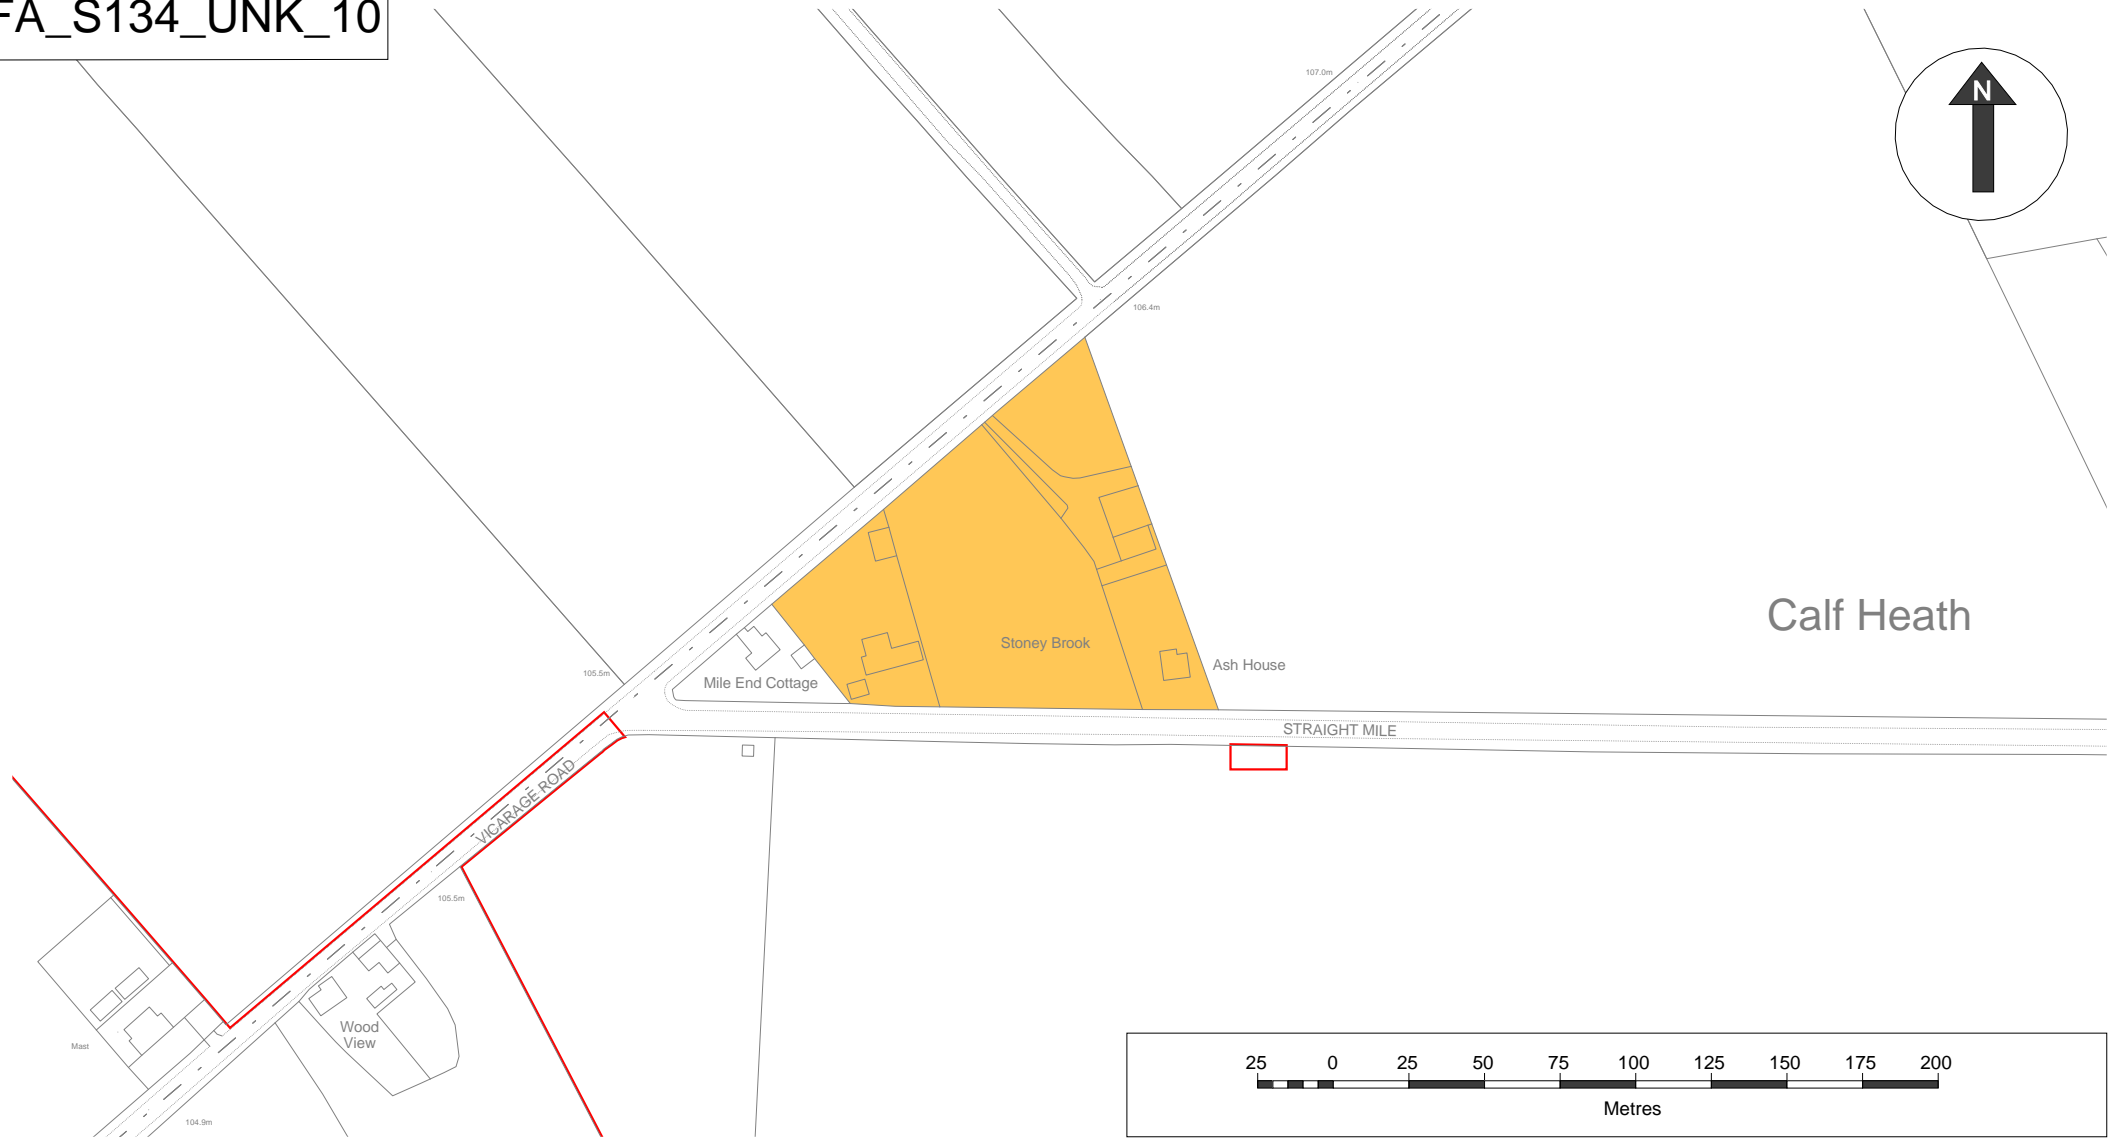

© Crown copyright. All rights reserved.
2016 Licence number 0100042766

Produced by:
TerraQuest Solutions Limited
Quayside Tower
252-260 Broad Street
Birmingham
B1 2HF

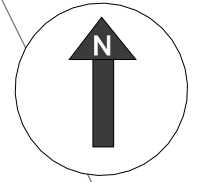

Extent of
Unknown
Interest



Order Limits

West Midlands Interchange DCO

Party Name	Unknown		
Reference	FA_S134_UNK_10		
OS Map Ref	SJ 91 09		
Scale	1:2,500@A4	Date	18 May 2020