


FA\_S134\_UNK\_11

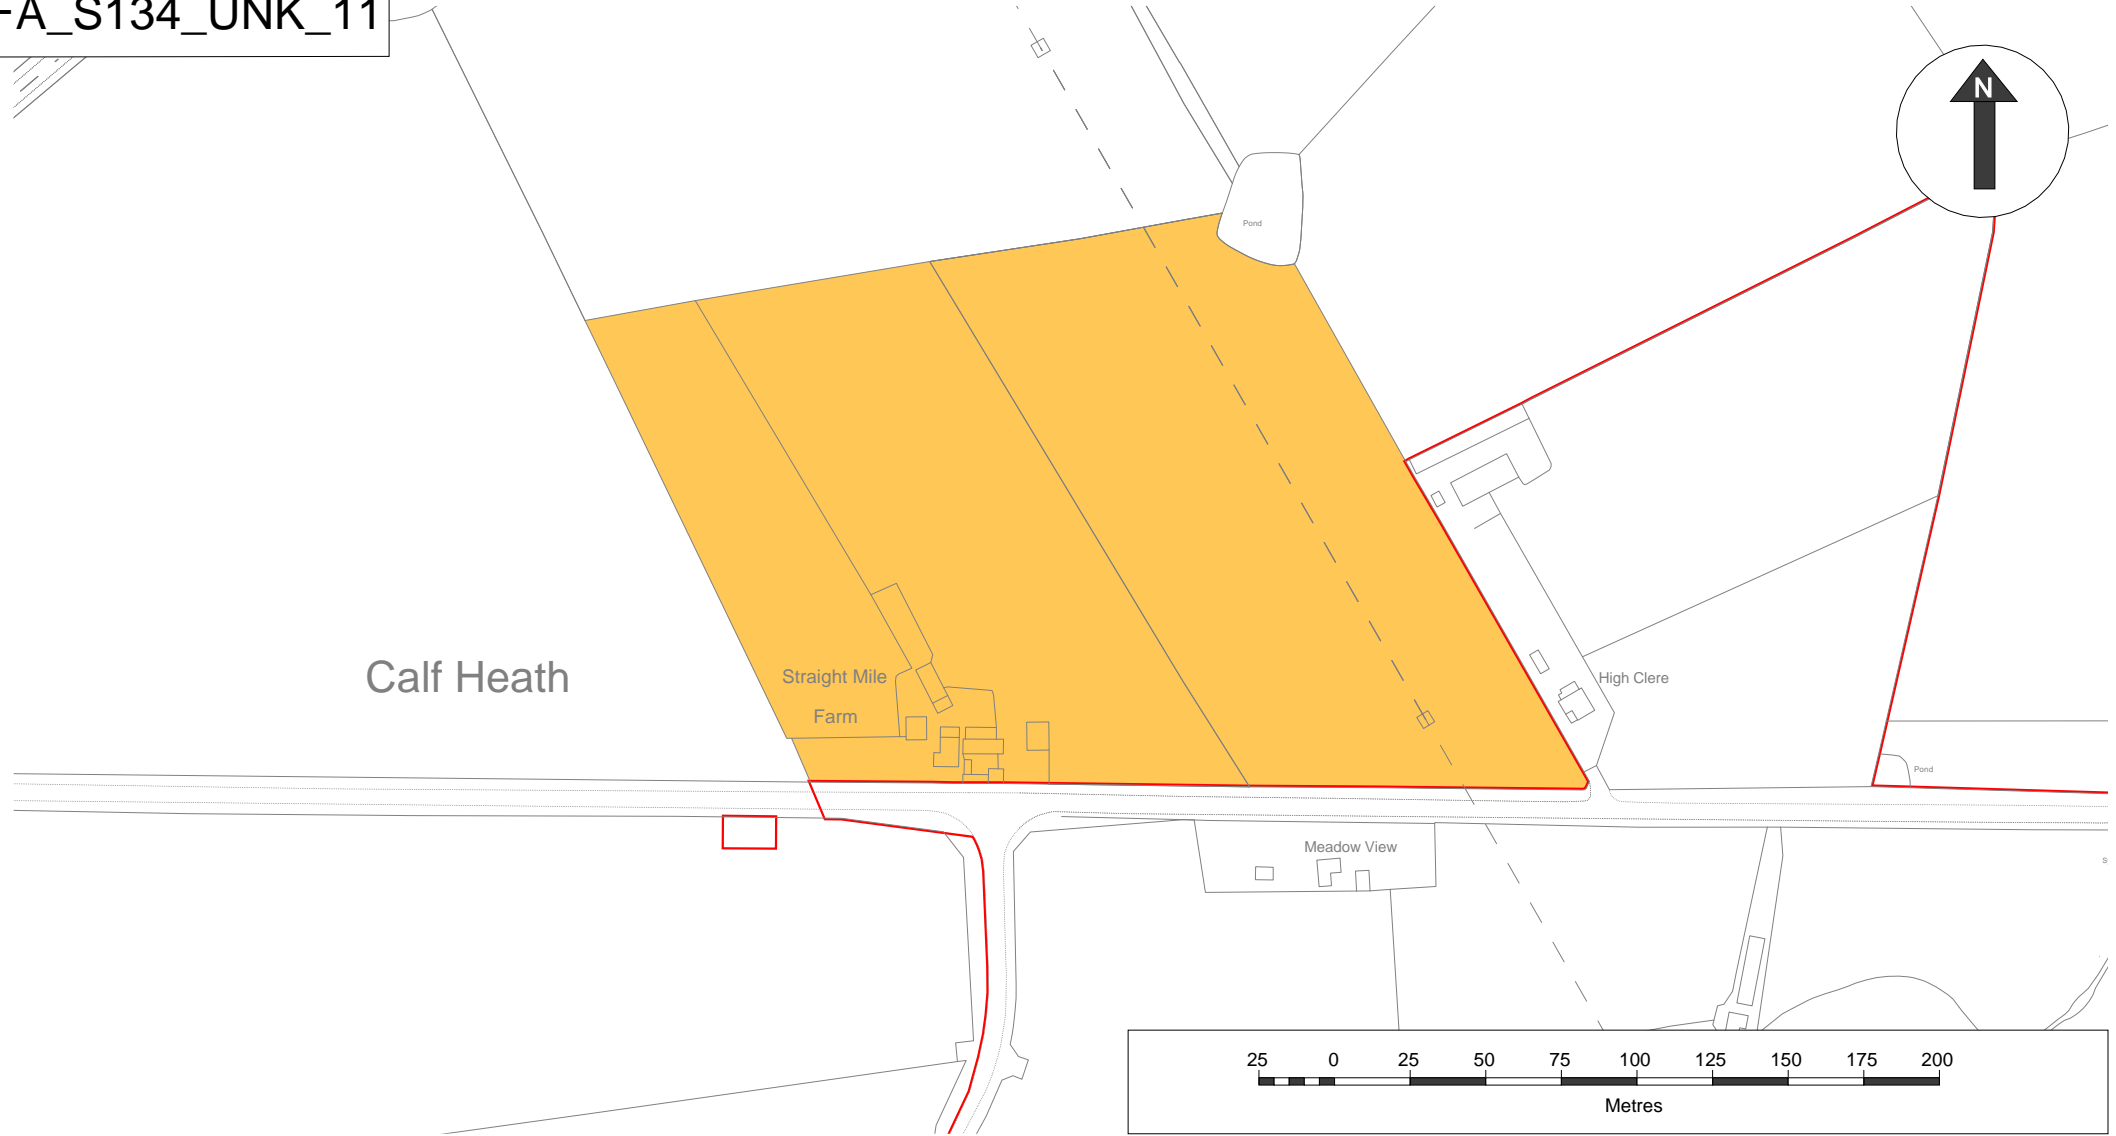

© Crown copyright. All rights reserved.  
2016 Licence number 0100042766

Produced by:  
TerraQuest Solutions Limited  
Quayside Tower  
252-260 Broad Street  
Birmingham  
B1 2HF



- Extent of Unknown Interest
- Order Limits

### West Midlands Interchange DCO

<b>Party Name</b>	Unknown		
<b>Reference</b>	FA_S134_UNK_11		
<b>OS Map Ref</b>	SJ 91 09		
<b>Scale</b>	1:2,500@A4	<b>Date</b>	18 May 2020