



FOR CONTINUATION, SEE WSP DRAWING 70001979-GA-105

- KEY
- ORDER LIMITS
 - STAFFORDSHIRE COUNTY COUNCIL RECORDED HIGHWAY BOUNDARY
 - ASSUMED HIGHWAYS ENGLAND HIGHWAY BOUNDARY
 - FOOTWAY
 - FOOTWAY / CYCLEWAY
 - ROAD
 - VERGE / GRASS
 - UNADOPTED HIGHWAY
- NOTE: LIMITS OF DEVIATION SHOWN ON THE WORKS PLANS (DOCUMENT SERIES 2.2)

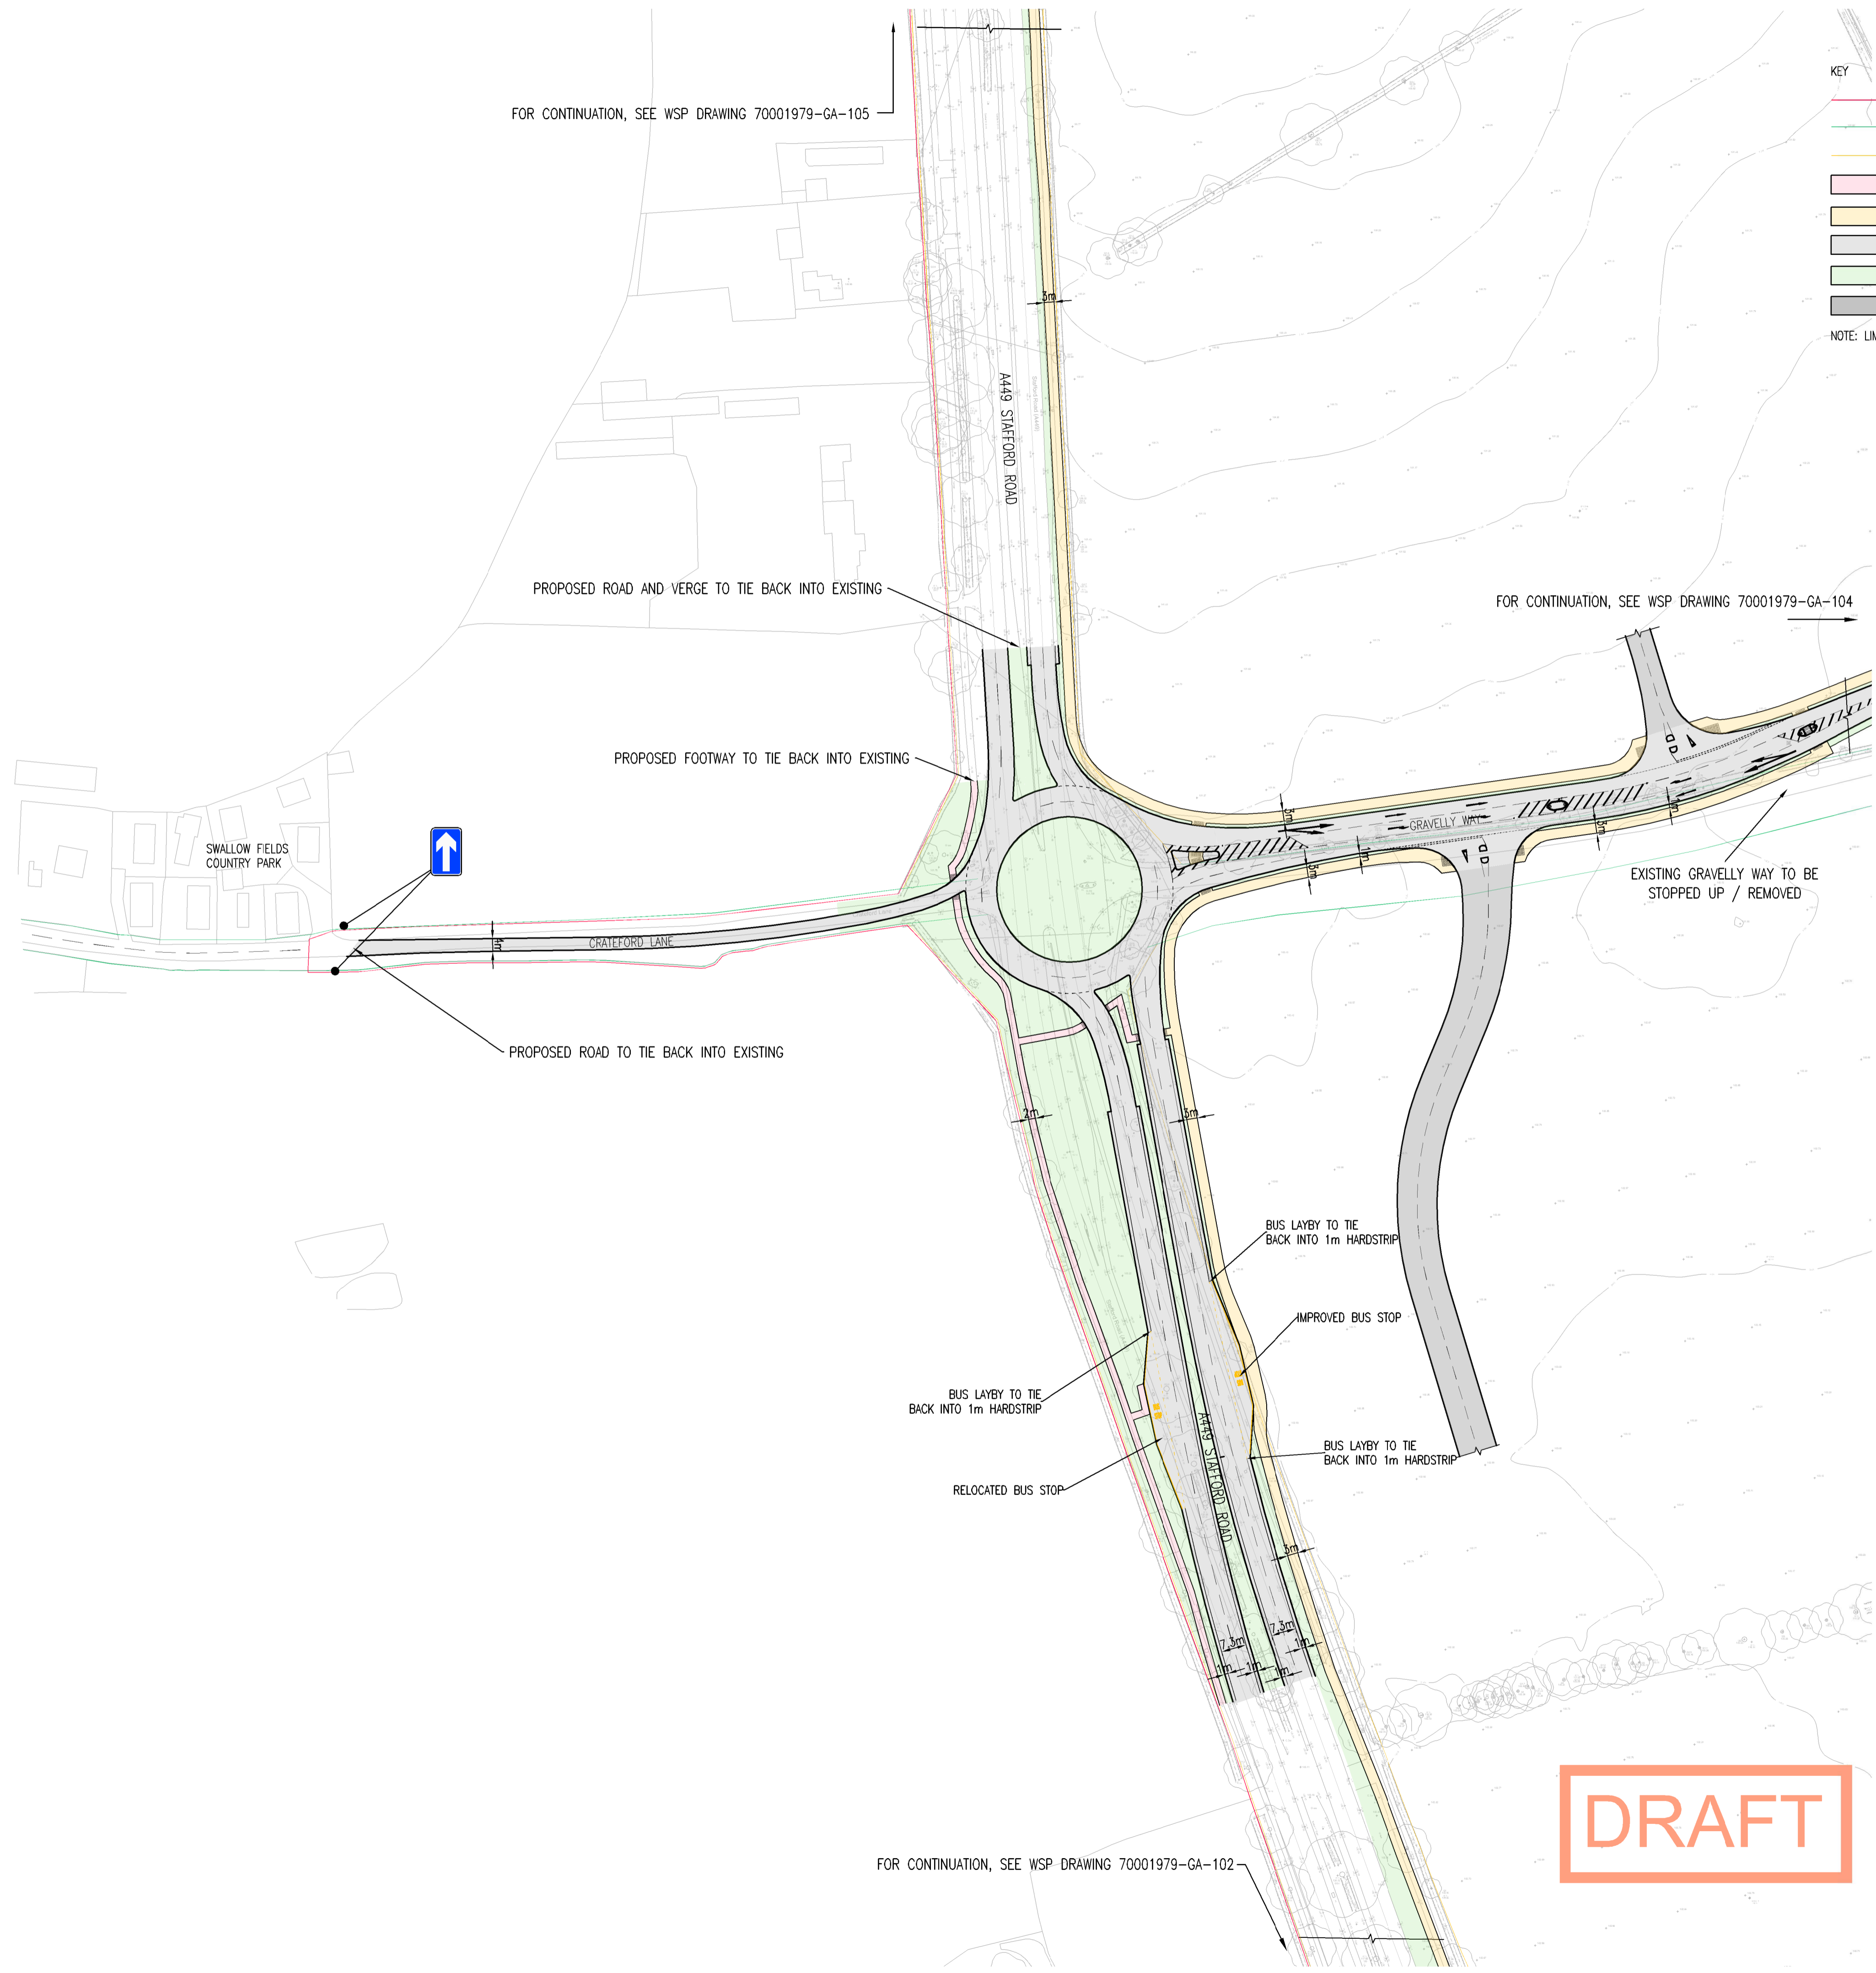

FOR CONTINUATION, SEE WSP DRAWING 70001979-GA-104

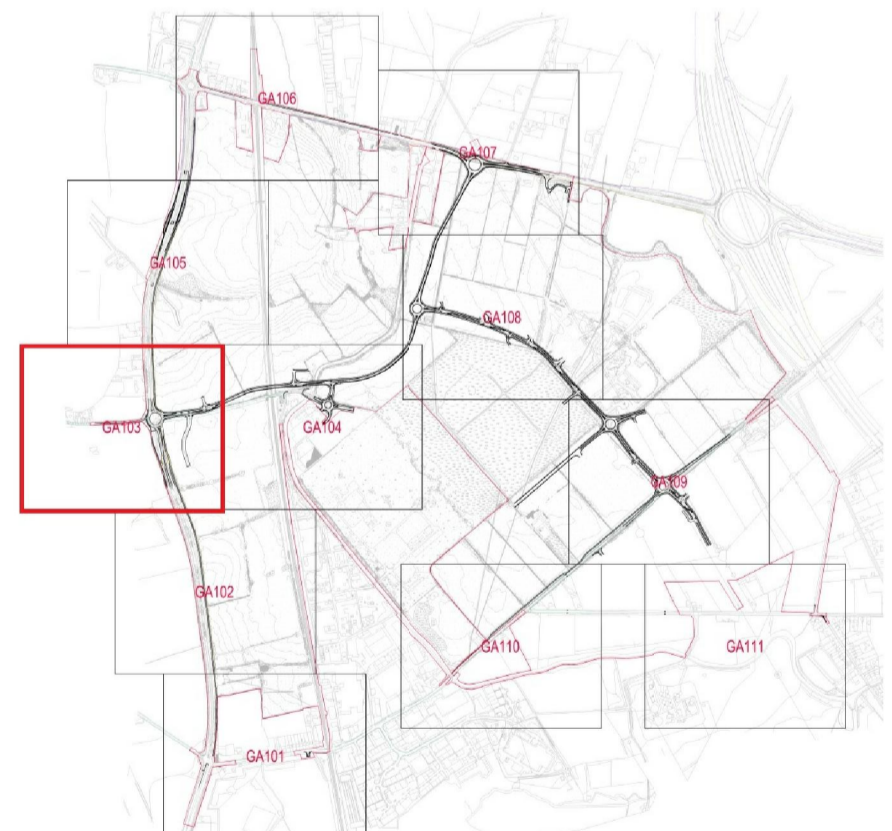

FOR CONTINUATION, SEE WSP DRAWING 70001979-GA-102

DRAFT

Revisions	
Project THE WEST MIDLANDS RAIL FREIGHT INTERCHANGE ORDER 201X	
Drawing Status CONSULTATION DRAFT	
Drawing Title GENERAL ARRANGEMENT PLAN	
Drawing Size A1 103	
Regulation 5 (2) (o)	Document 2.9
Drawn NW Date: JUNE 2017	Scale 1:1000
Reviewed JF	Rev. A
WSP-70001979-GA-103	