


2.6A

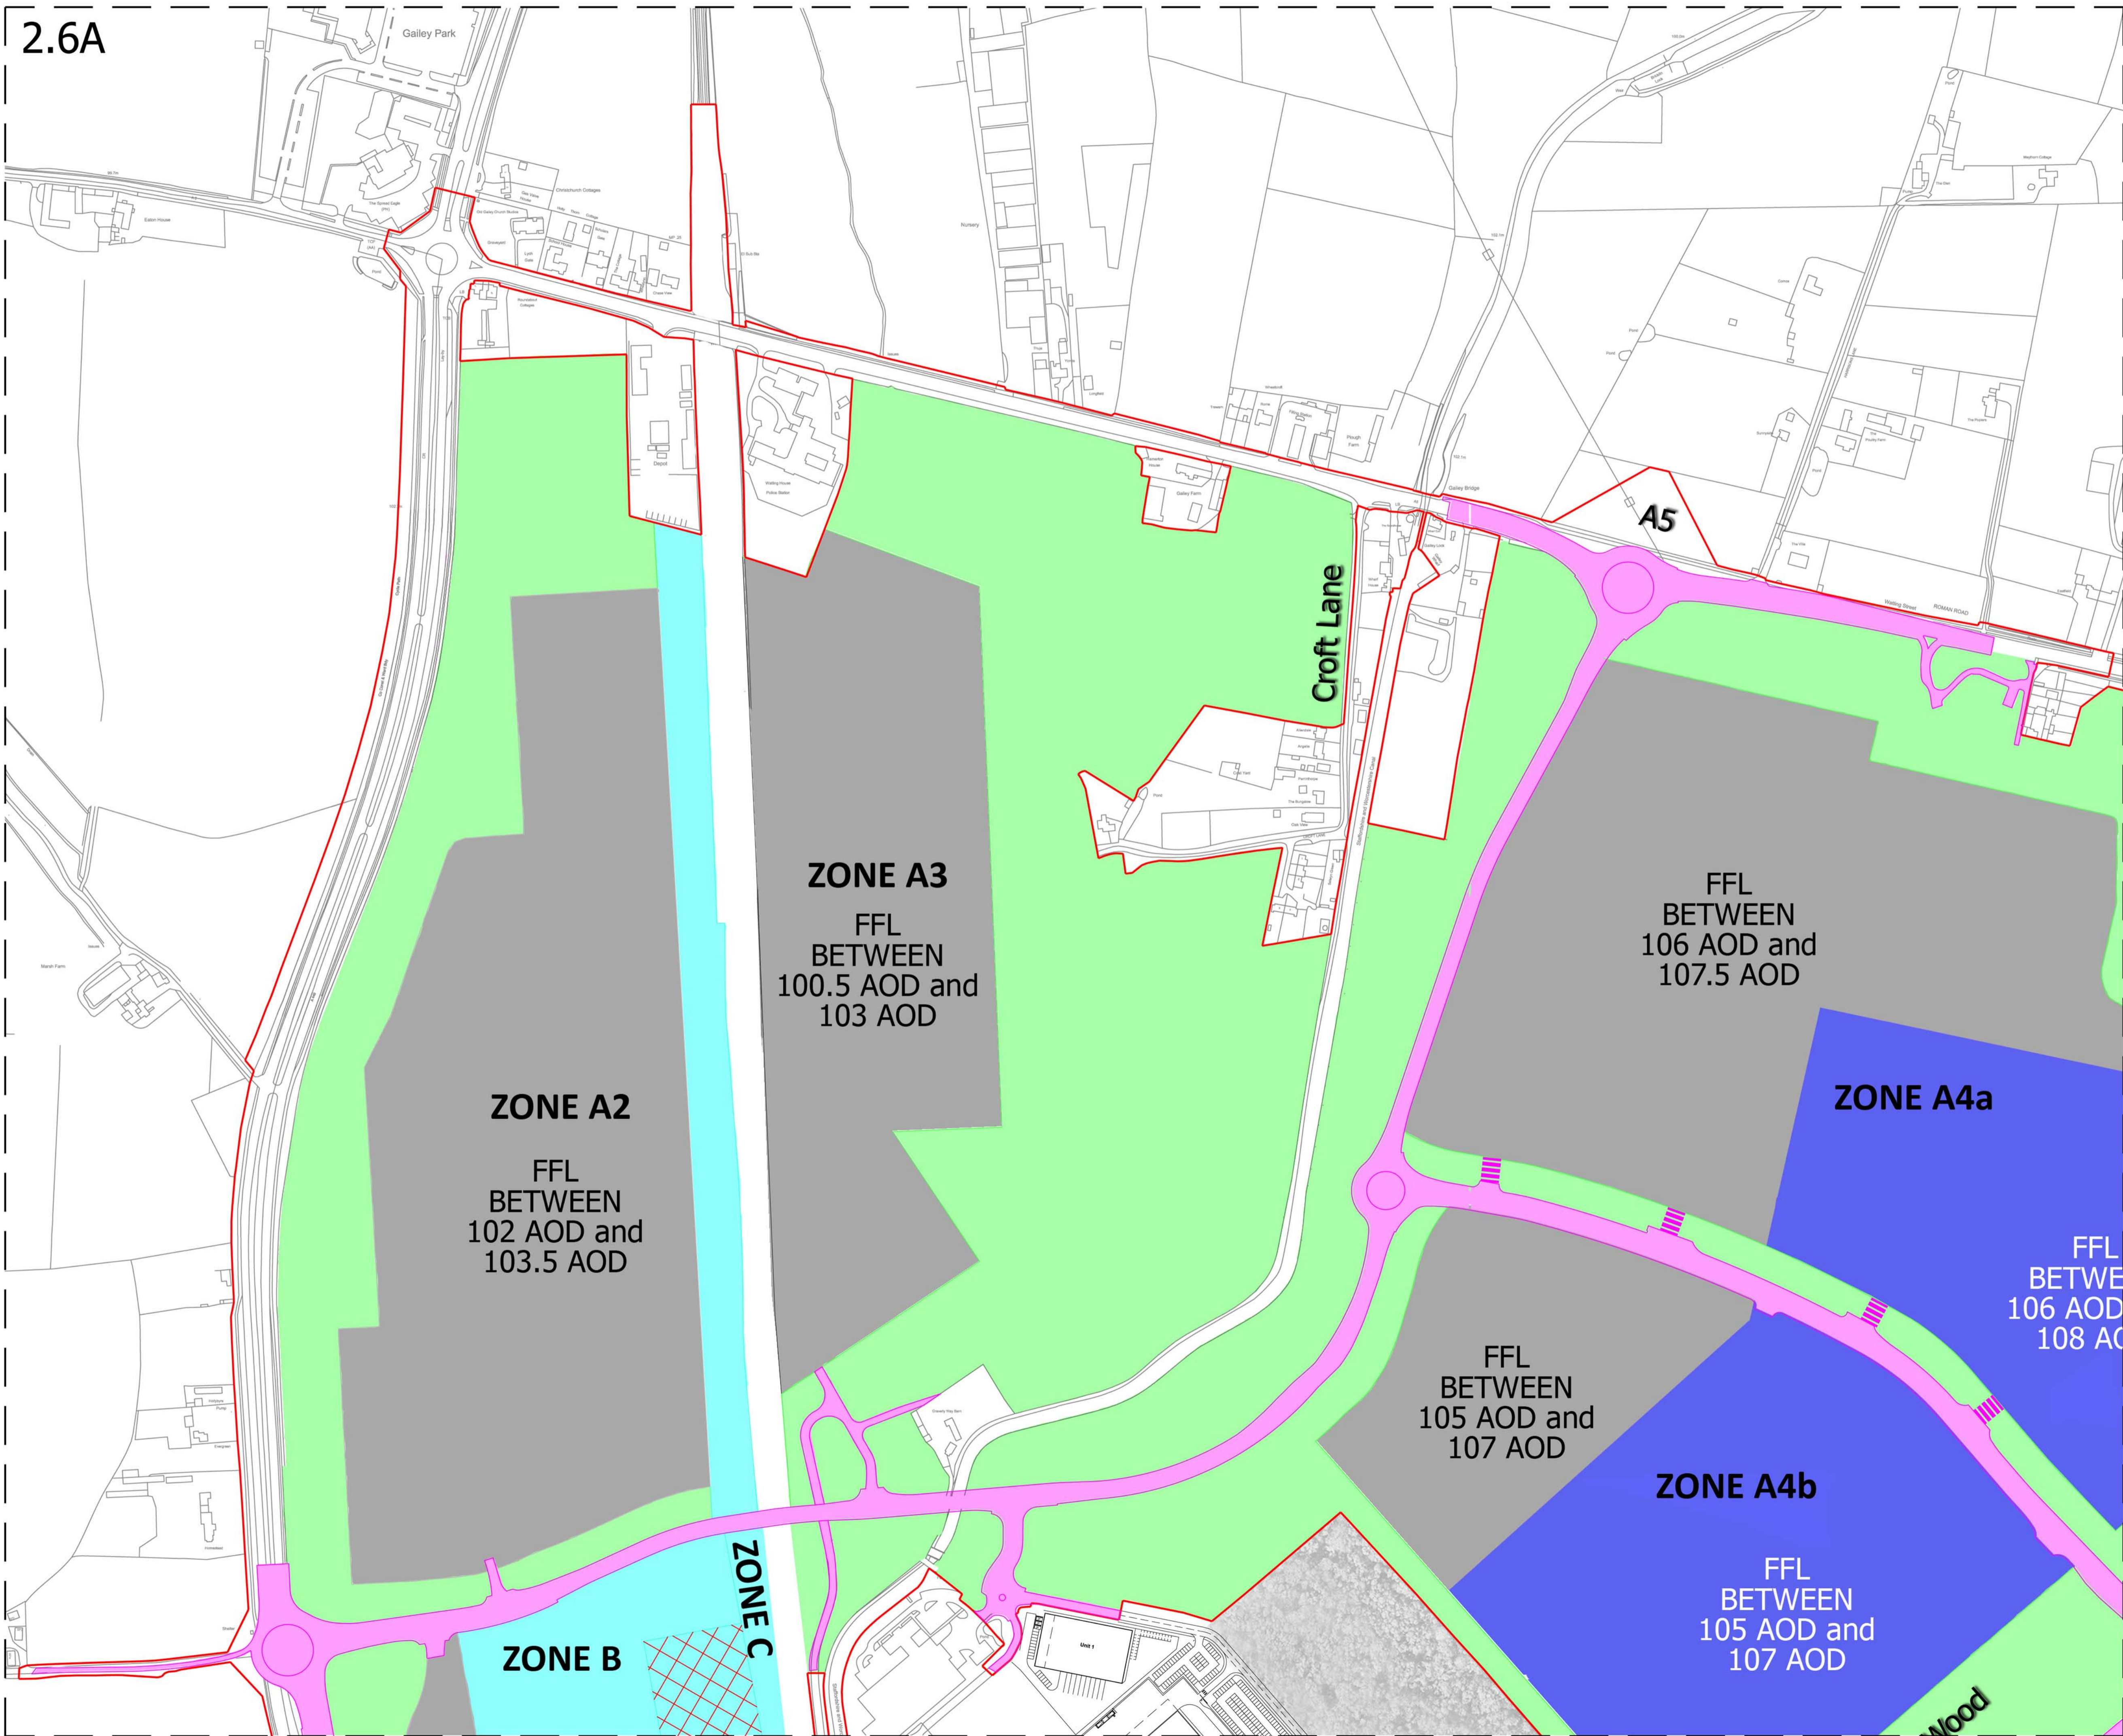

- Order Limits
 - Maximum height of Buildings 12m
 - Maximum height of Buildings 12m and gantries of a maximum height of 30m
 - Maximum height of Buildings 20m
 - Maximum height of Buildings 24m
 - Maximum height of Buildings 30m
 - Landscaping
 - New road infrastructure and improvements to existing infrastructure
 - Plot Access Points through Green Infrastructure. (precise location and extent to be approved at time of submission of details for approval post DCO approval)
- Height constraint measured from finished floor level (FFL) to highest ridge point
AOD - Above Ordnance Datum

West Midlands Interchange			
Project THE WEST MIDLANDS RAIL FREIGHT INTERCHANGE ORDER 201X			
Drawing Status SUBMISSION			
Drawing Title PARAMETER PLAN - FLOOR LEVELS & HEIGHT PLAN - SHEET 1		Drawing Size A1	
Regulation 5 (2) (o)	Document 2.6A		
Drawn SH 4049 - 1040	Date MARCH 2018 Scale 1/2500	Reviewed PKMS 05	