


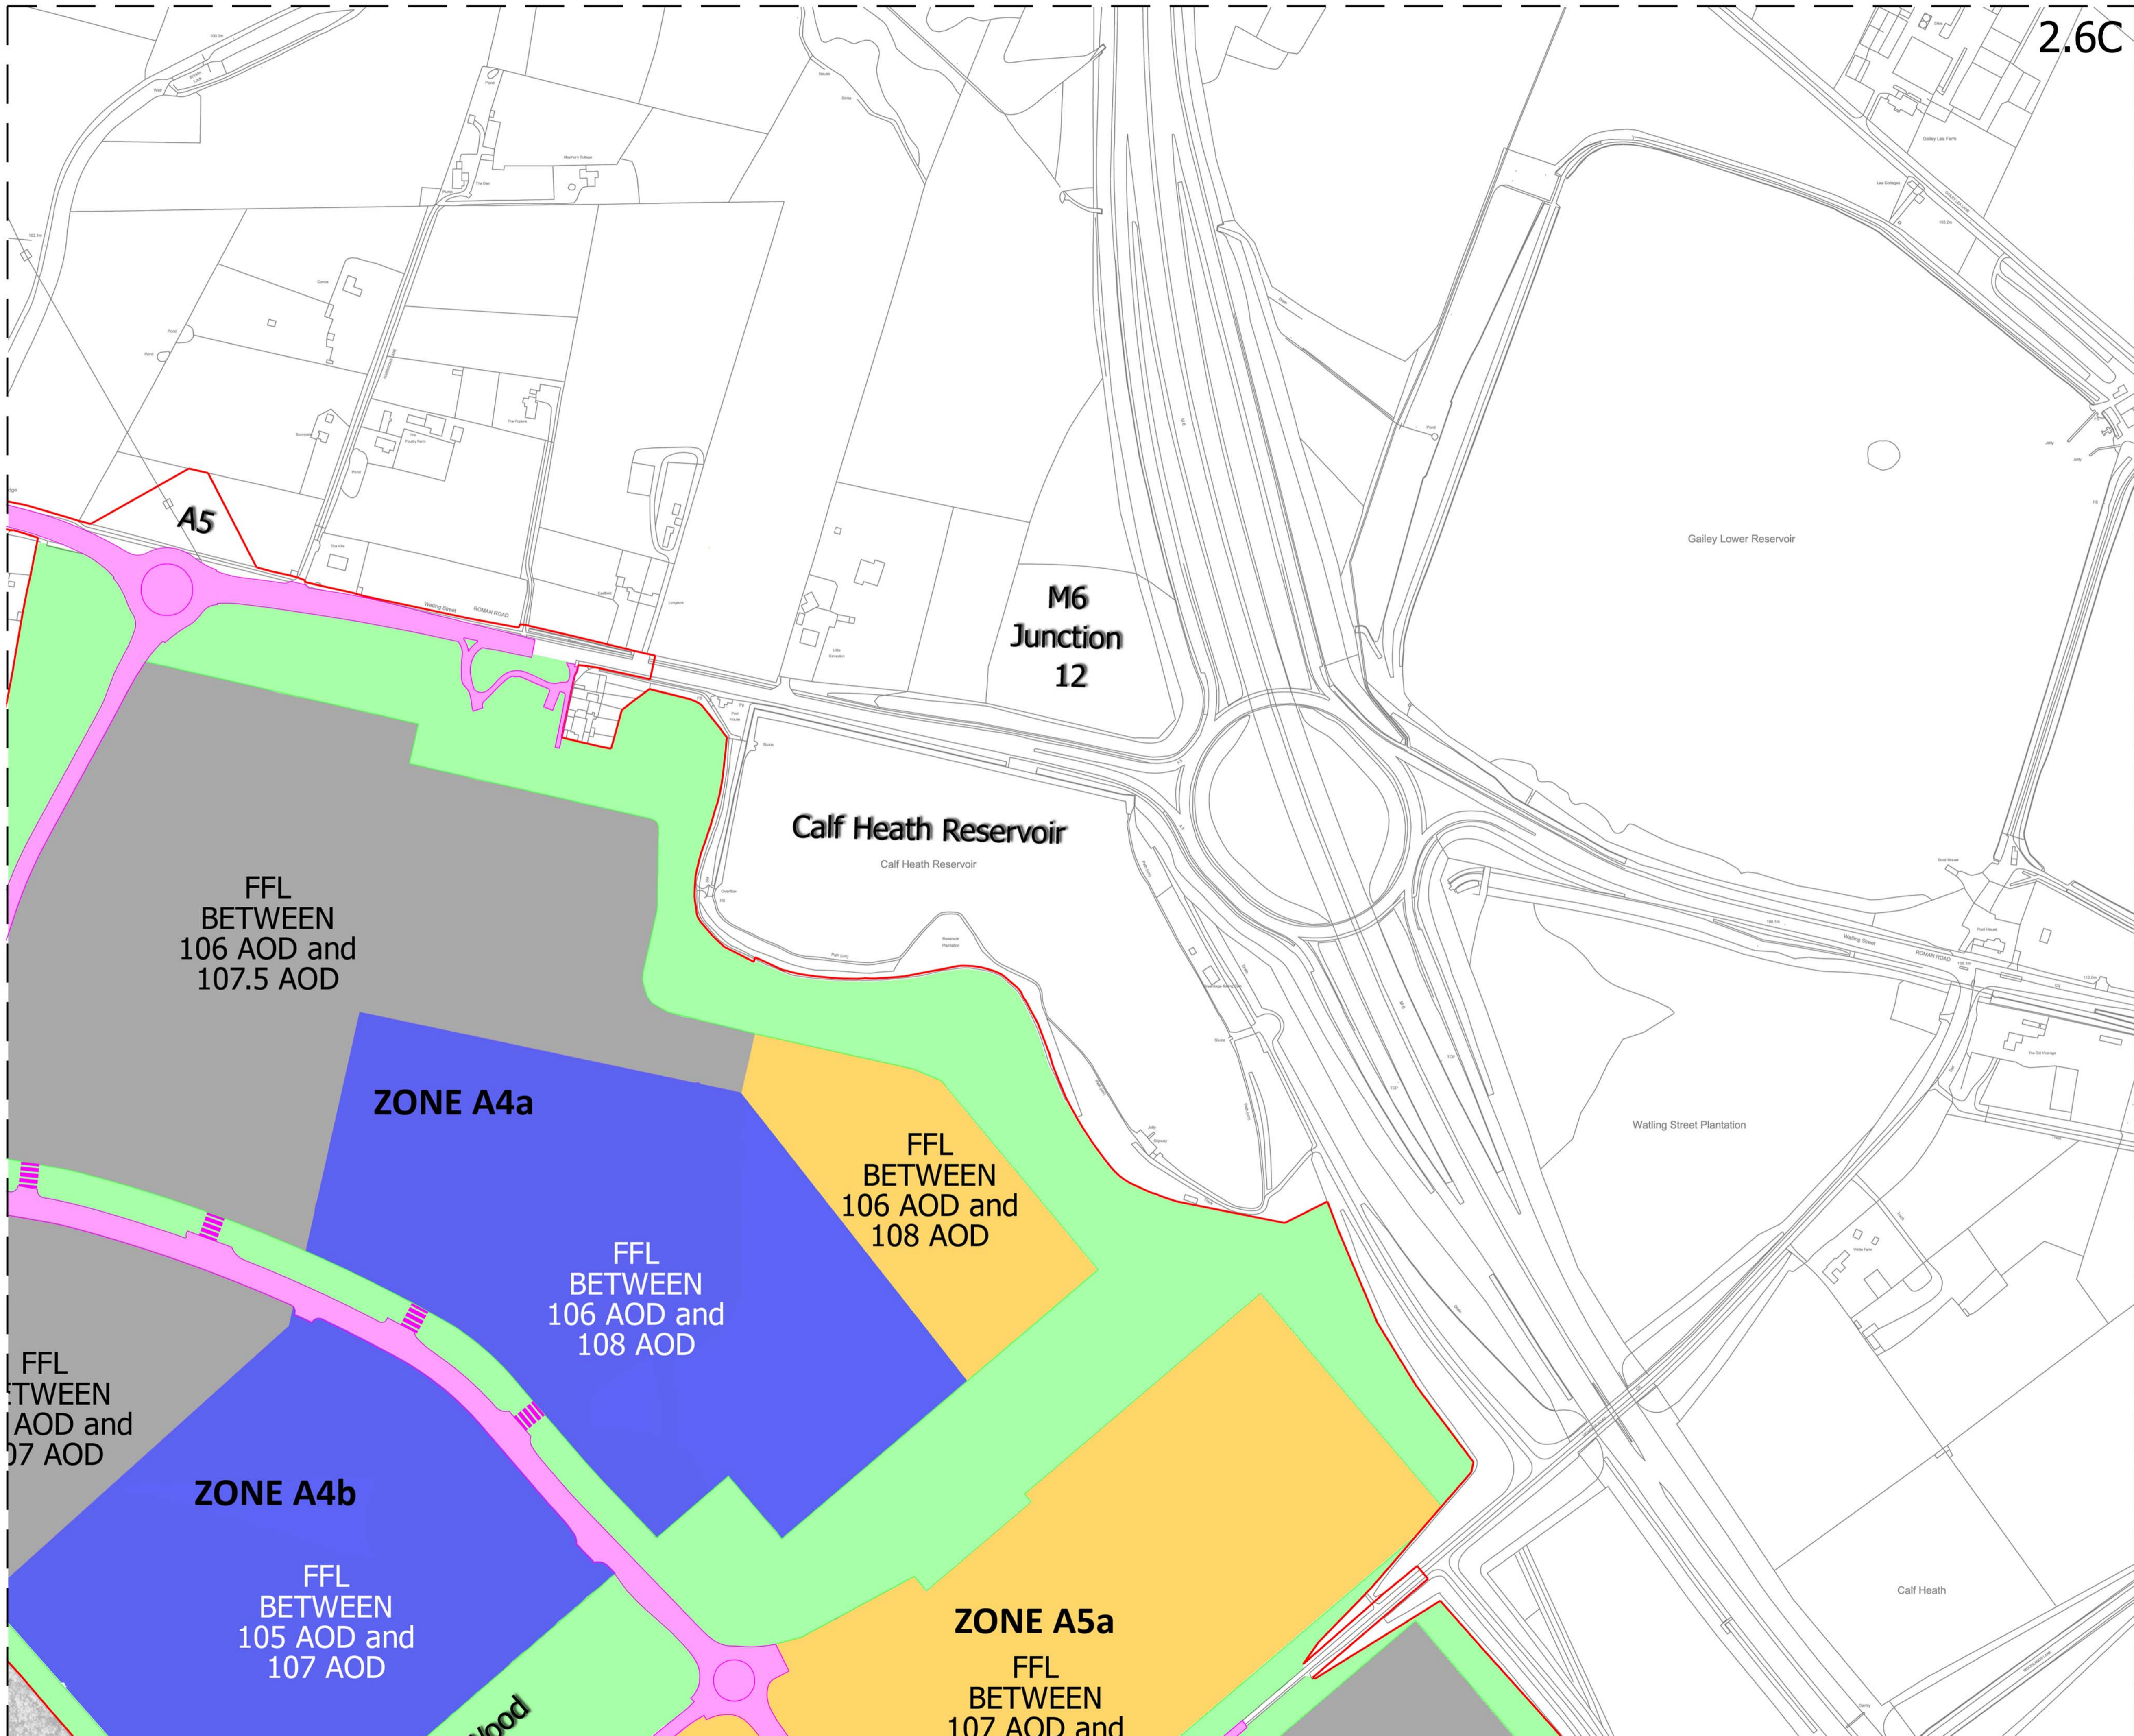

2.6C



-  Order Limits
 -  Maximum height of Buildings 12m
 -  Maximum height of Buildings 12m and gables of a maximum height of 30m
 -  Maximum height of Buildings 20m
 -  Maximum height of Buildings 24m
 -  Maximum height of Buildings 30m
 -  Landscaping
 -  New road infrastructure and improvements to existing infrastructure
 -  Plot Access Points through Green Infrastructure. (precise location and extent to be approved at time of submission of details for approval post DCO approval)
- Height constraint measured from finished floor level (FFL) to highest ridge point
AOD - Above Ordnance Datum

Revisions		 West Midlands Interchange	
Project THE WEST MIDLANDS RAIL FREIGHT INTERCHANGE ORDER 201X			
Drawing Status SUBMISSION			
Drawing Title PARAMETER PLAN - FLOOR LEVEL & HEIGHT PLAN - SHEET 3		Drawing Size A1	
Regulation 5 (2) (o)	Document 2.6C		
Drawn SM	Date MARCH 2018	Scale 1/2500	Reviewed PMJS
4049 - 1042			06